


## **Appendix A**

---


### **Plans and Profiles**




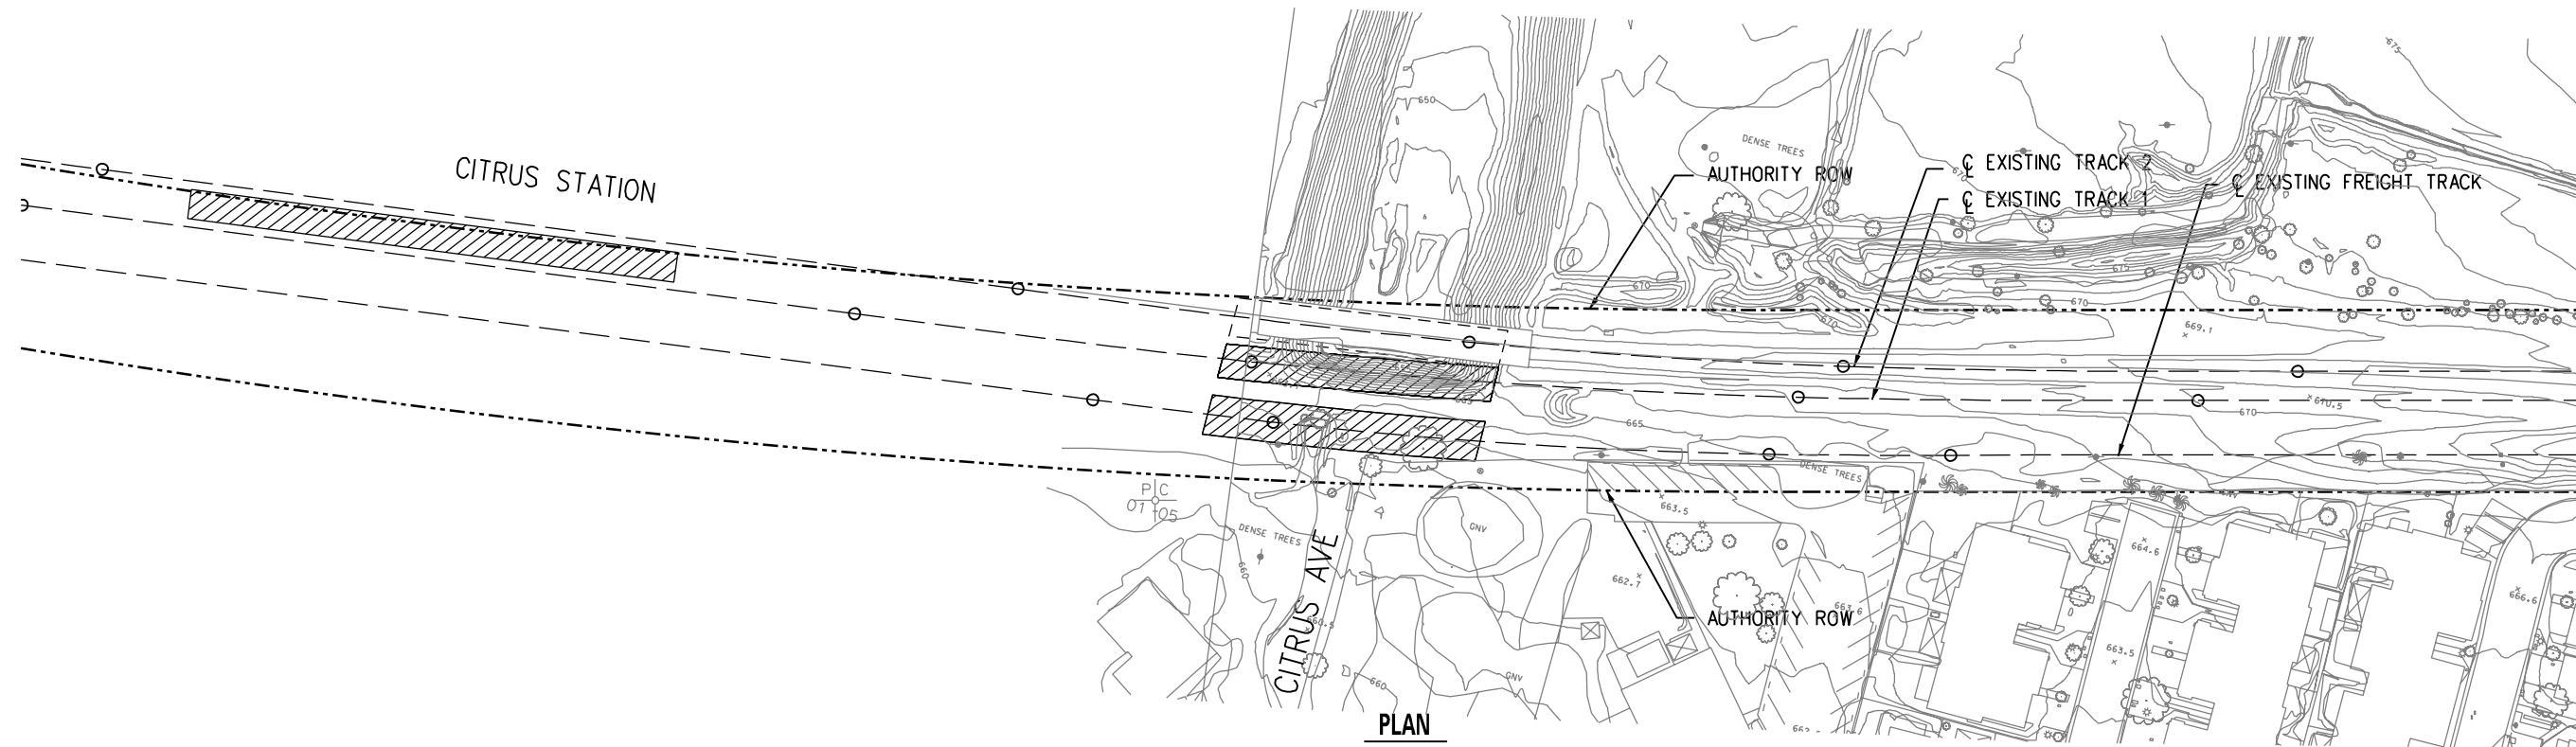


MATCHLINE  
SEE SHEET C-102

DRAFT

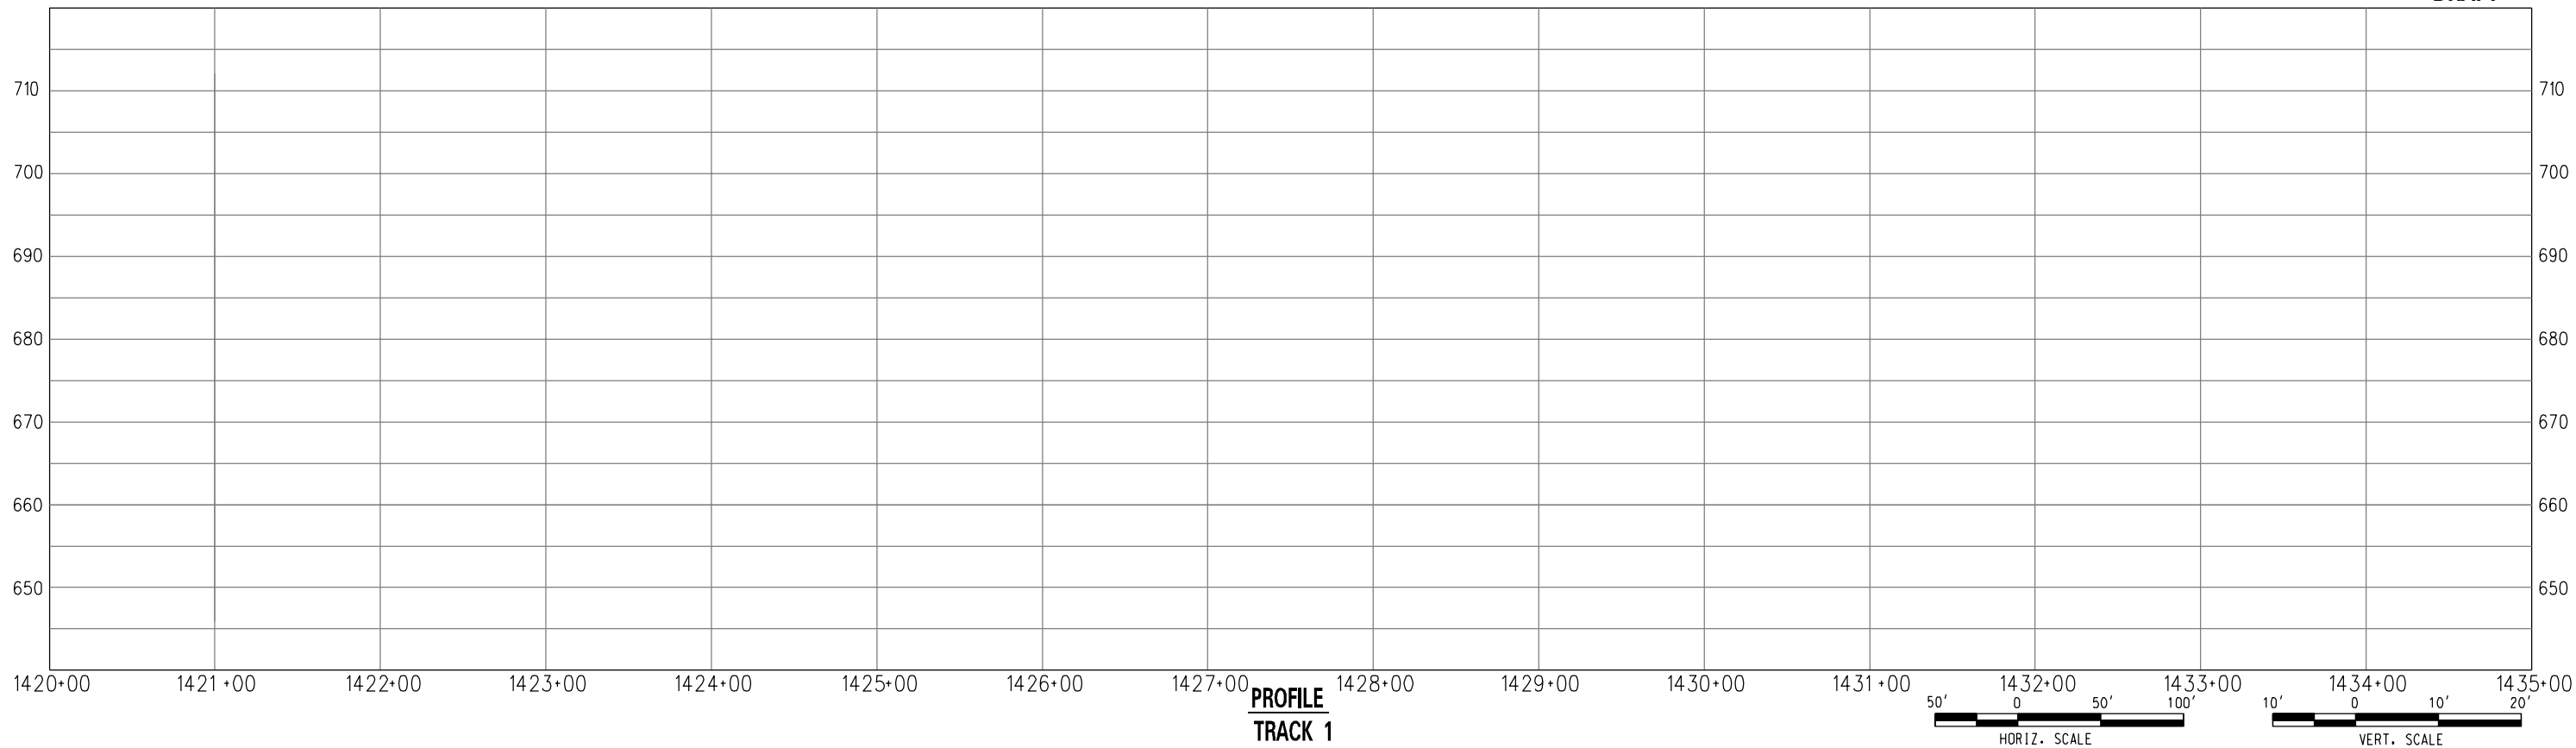

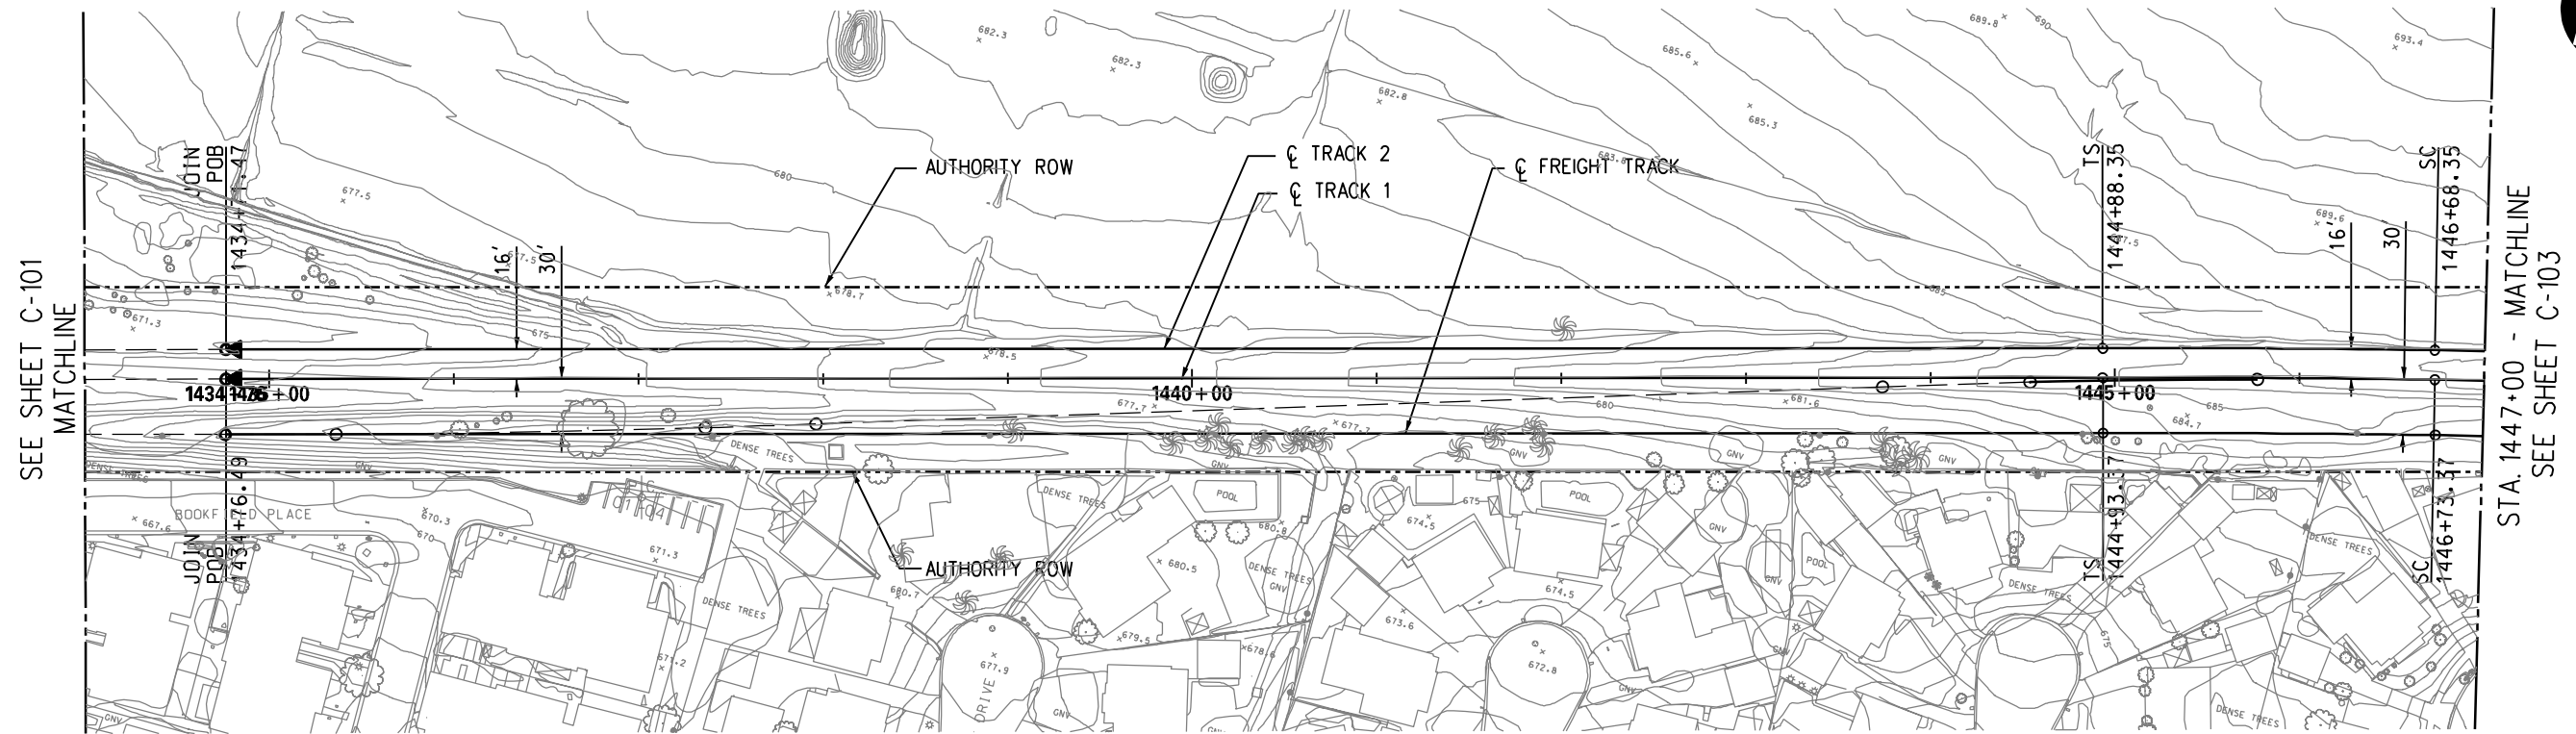

PLAN

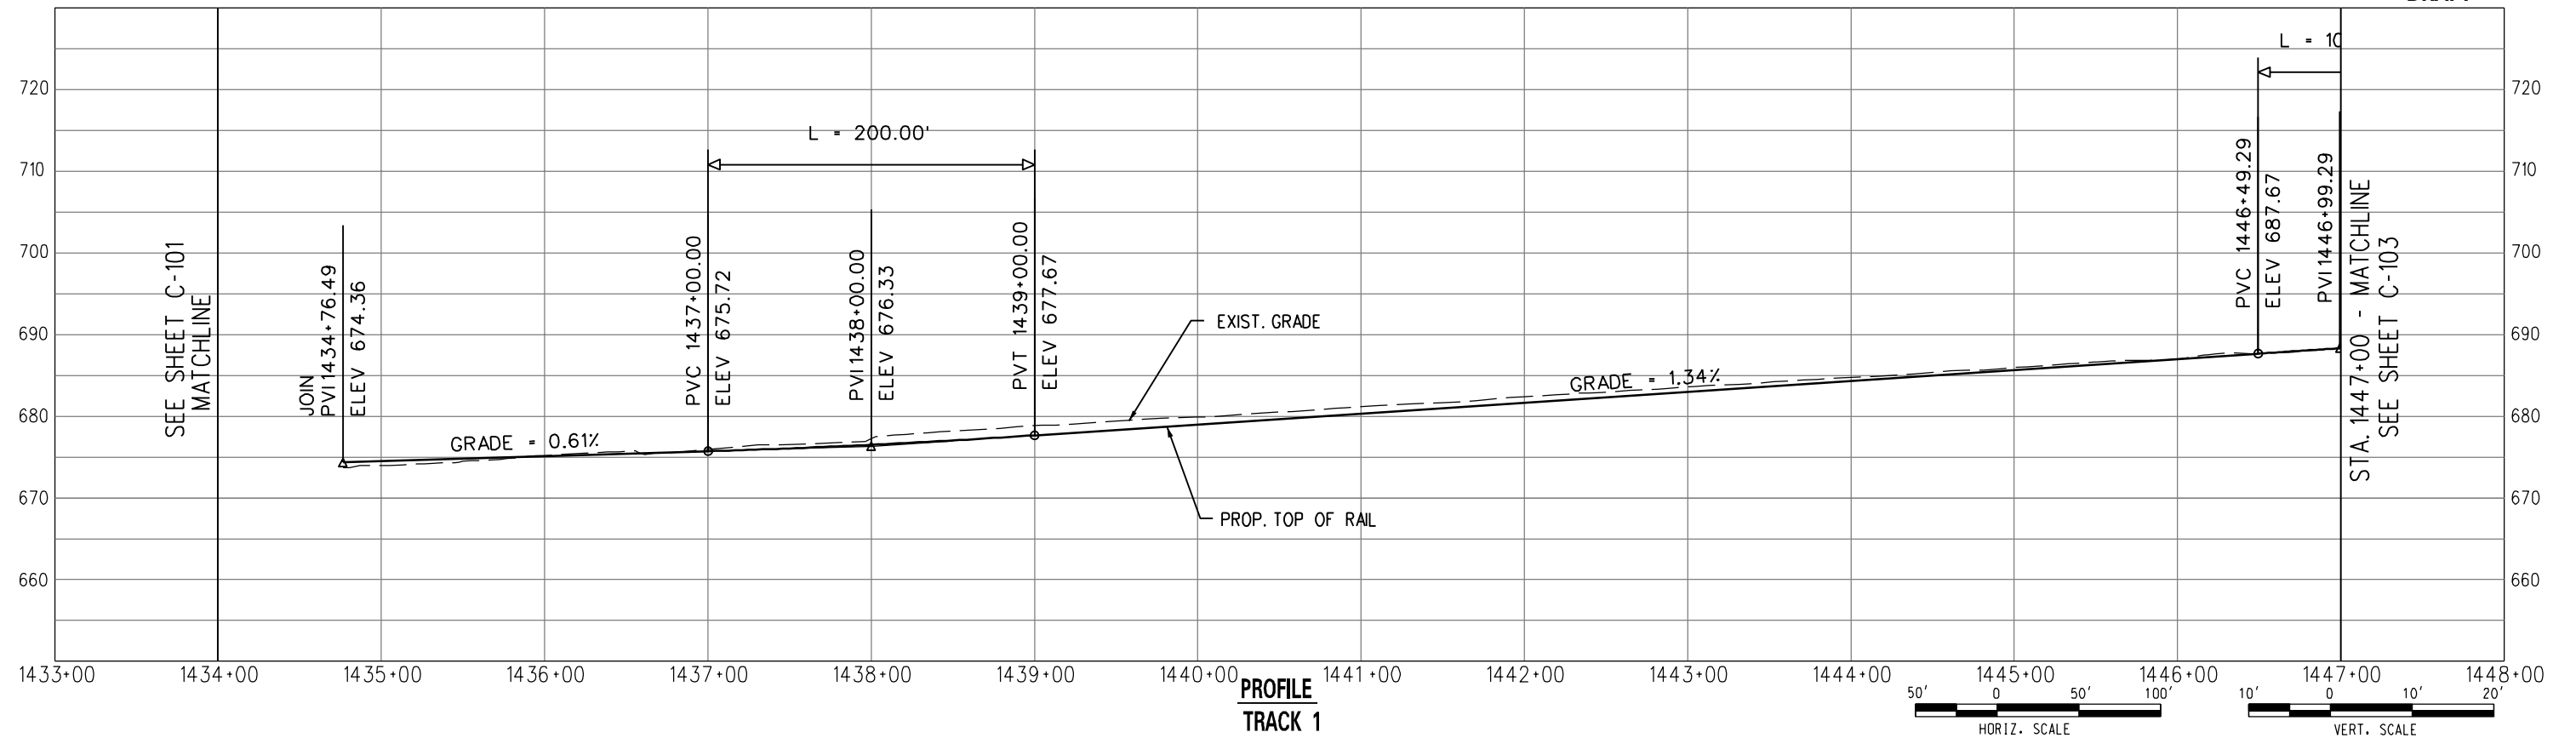

PROFILE  
TRACK 1

DRAFT



PARSONS BRINCKERHOFF INC.  
444 SOUTH FLOWER STREET, SUITE 3700  
LOS ANGELES, CA 90071



METRO GOLD LINE FOOTHILL EXTENSION CONSTRUCTION AUTHORITY  
GOLD LINE FOOTHILL EXTENSION 2B - AZUSA (CITRUS) TO MONTCLAIR

OCTOBER 2011


GOLD LINE FOOTHILL EXTENSION  
PRELIMINARY ENGINEERING

LRT - TRACK 1  
PLAN AND PROFILE  
STA. 1434+00 TO STA. 1447+00


27978A

FRAMING NO  
C-102

DATE

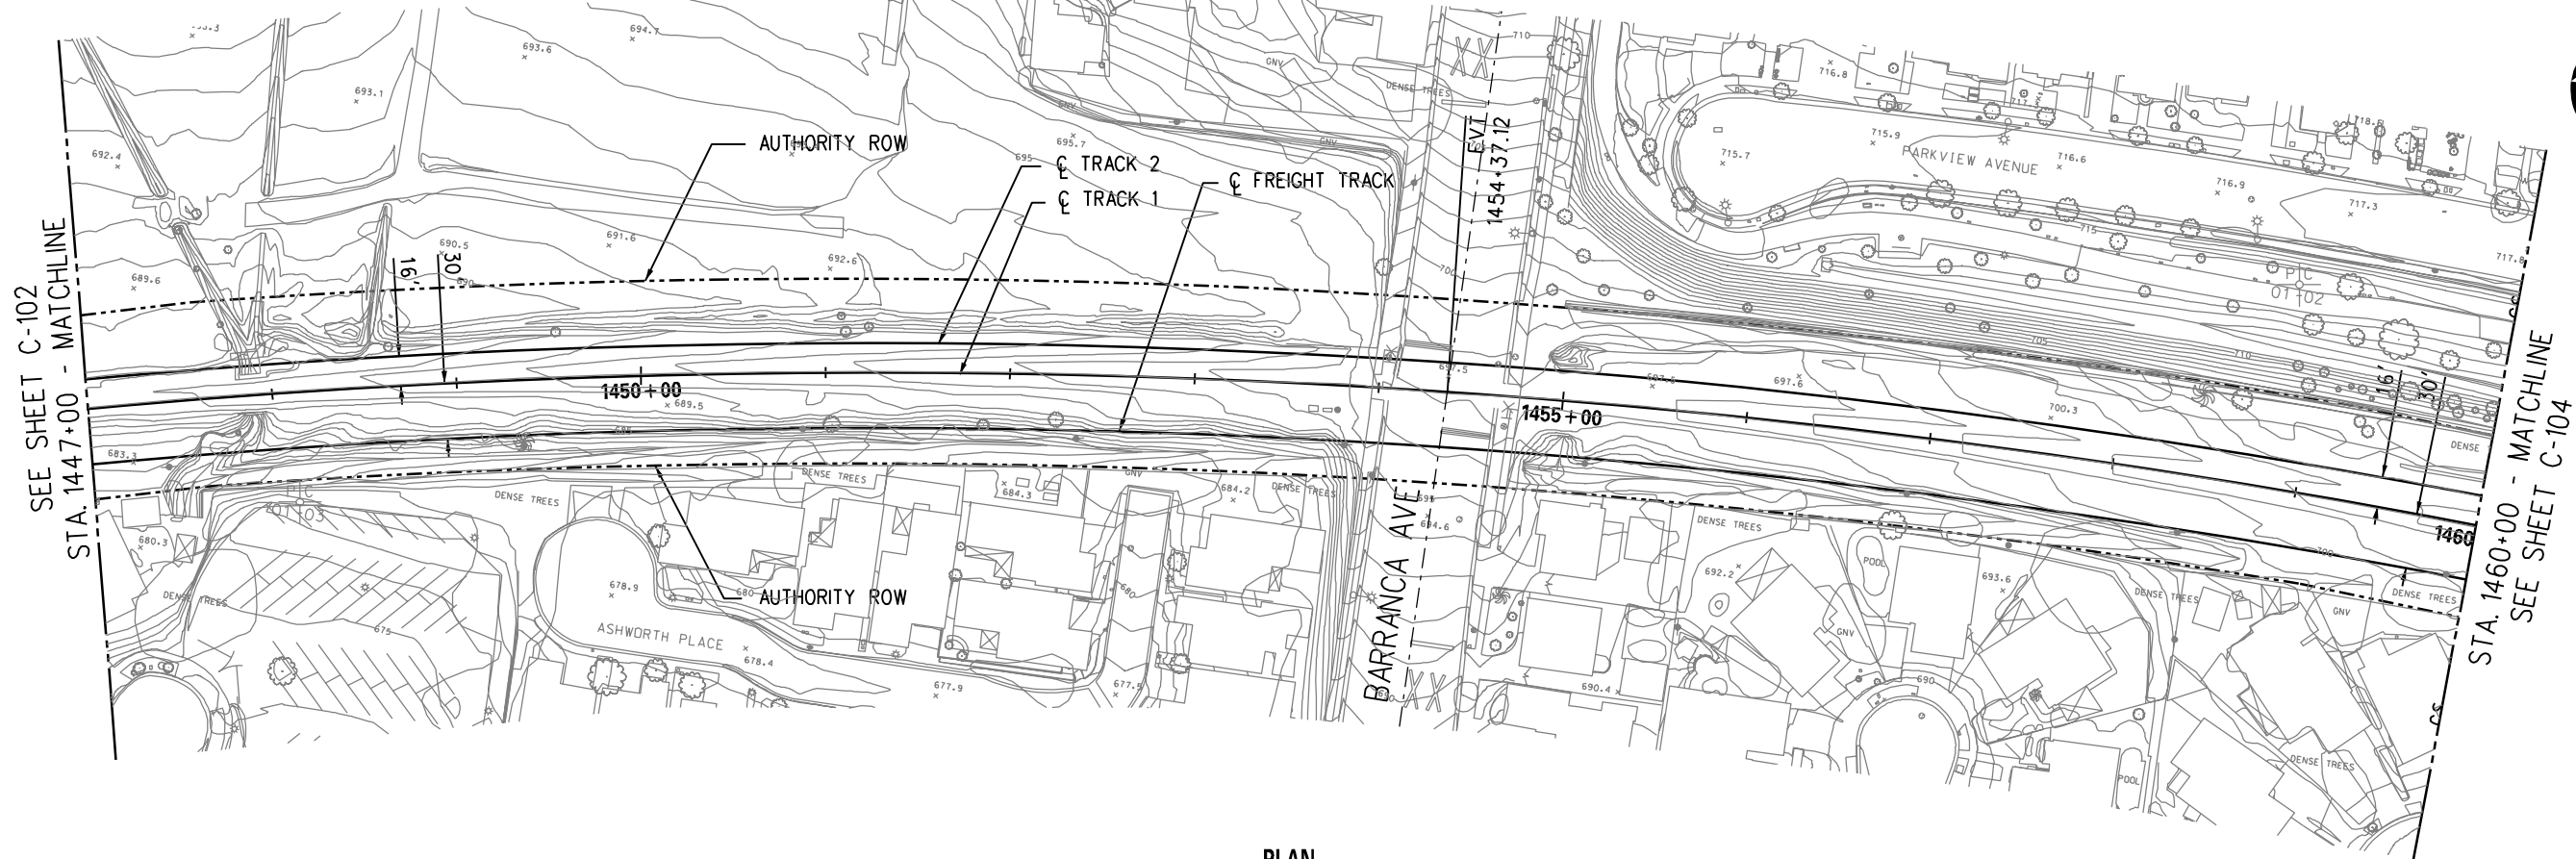


PLAN

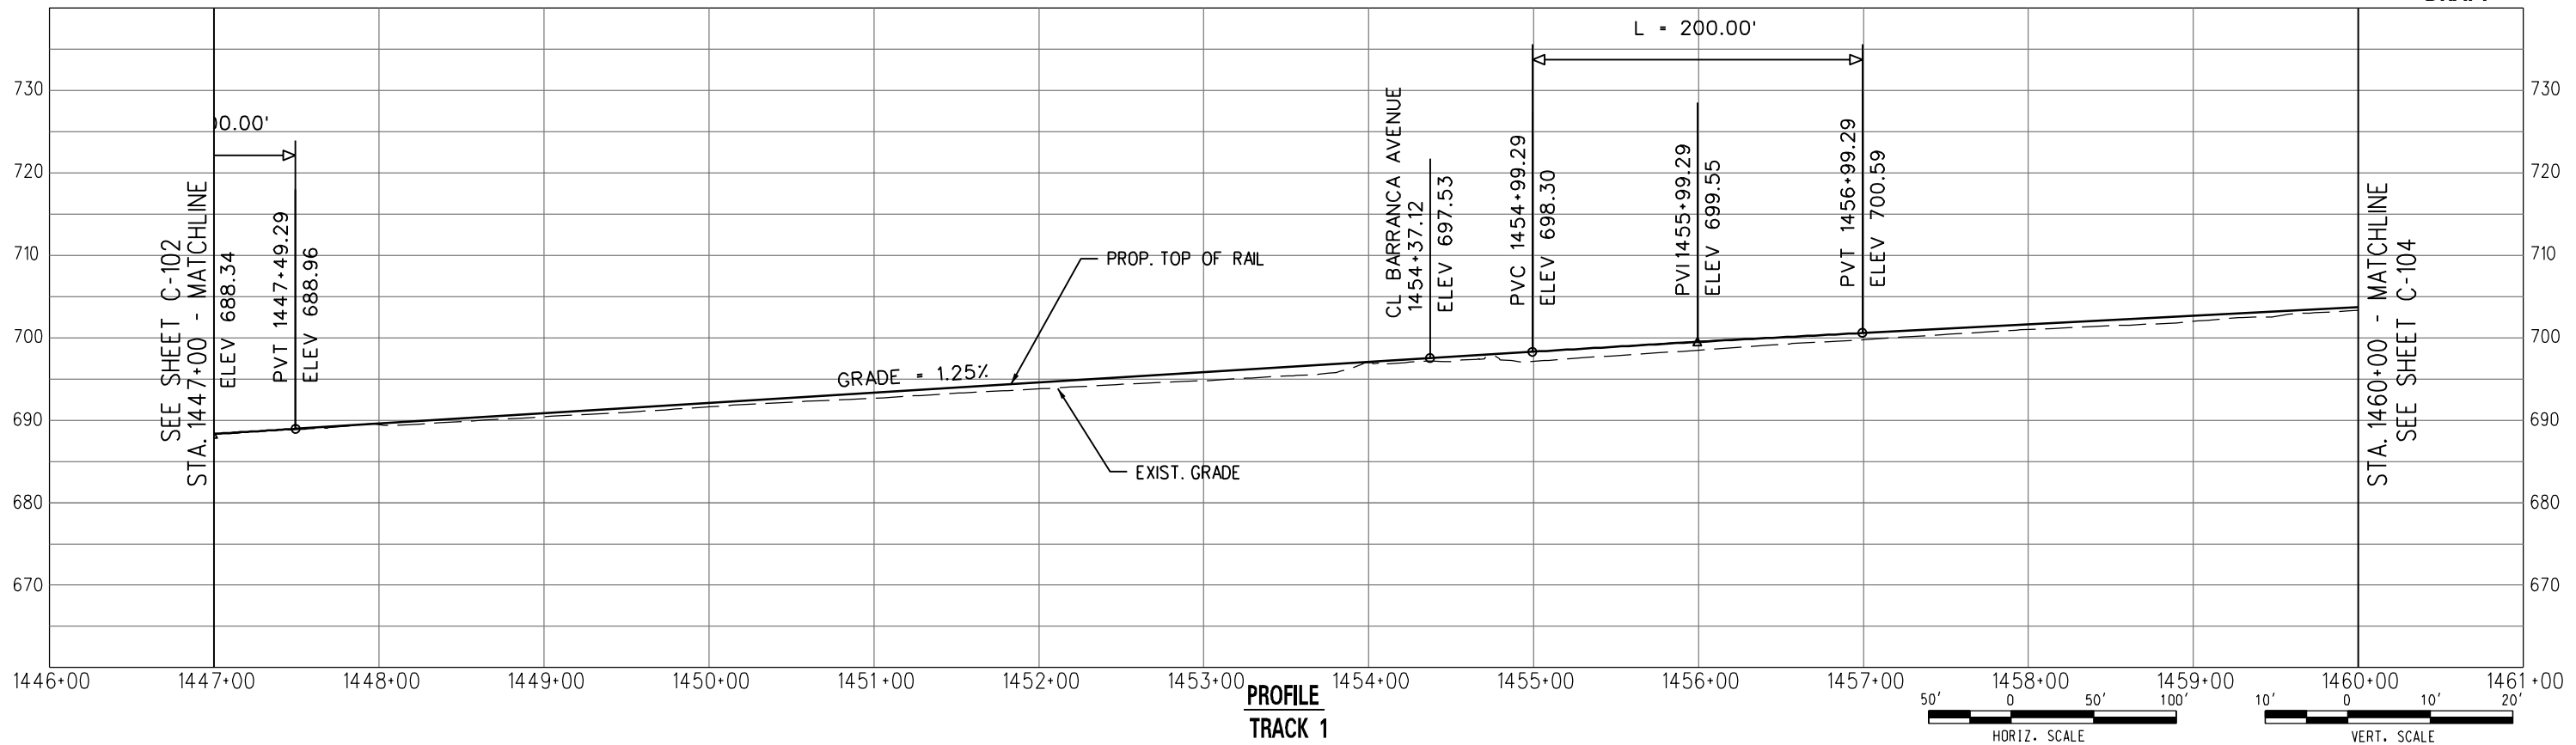


PROFILE  
TRACK 1

DRAFT



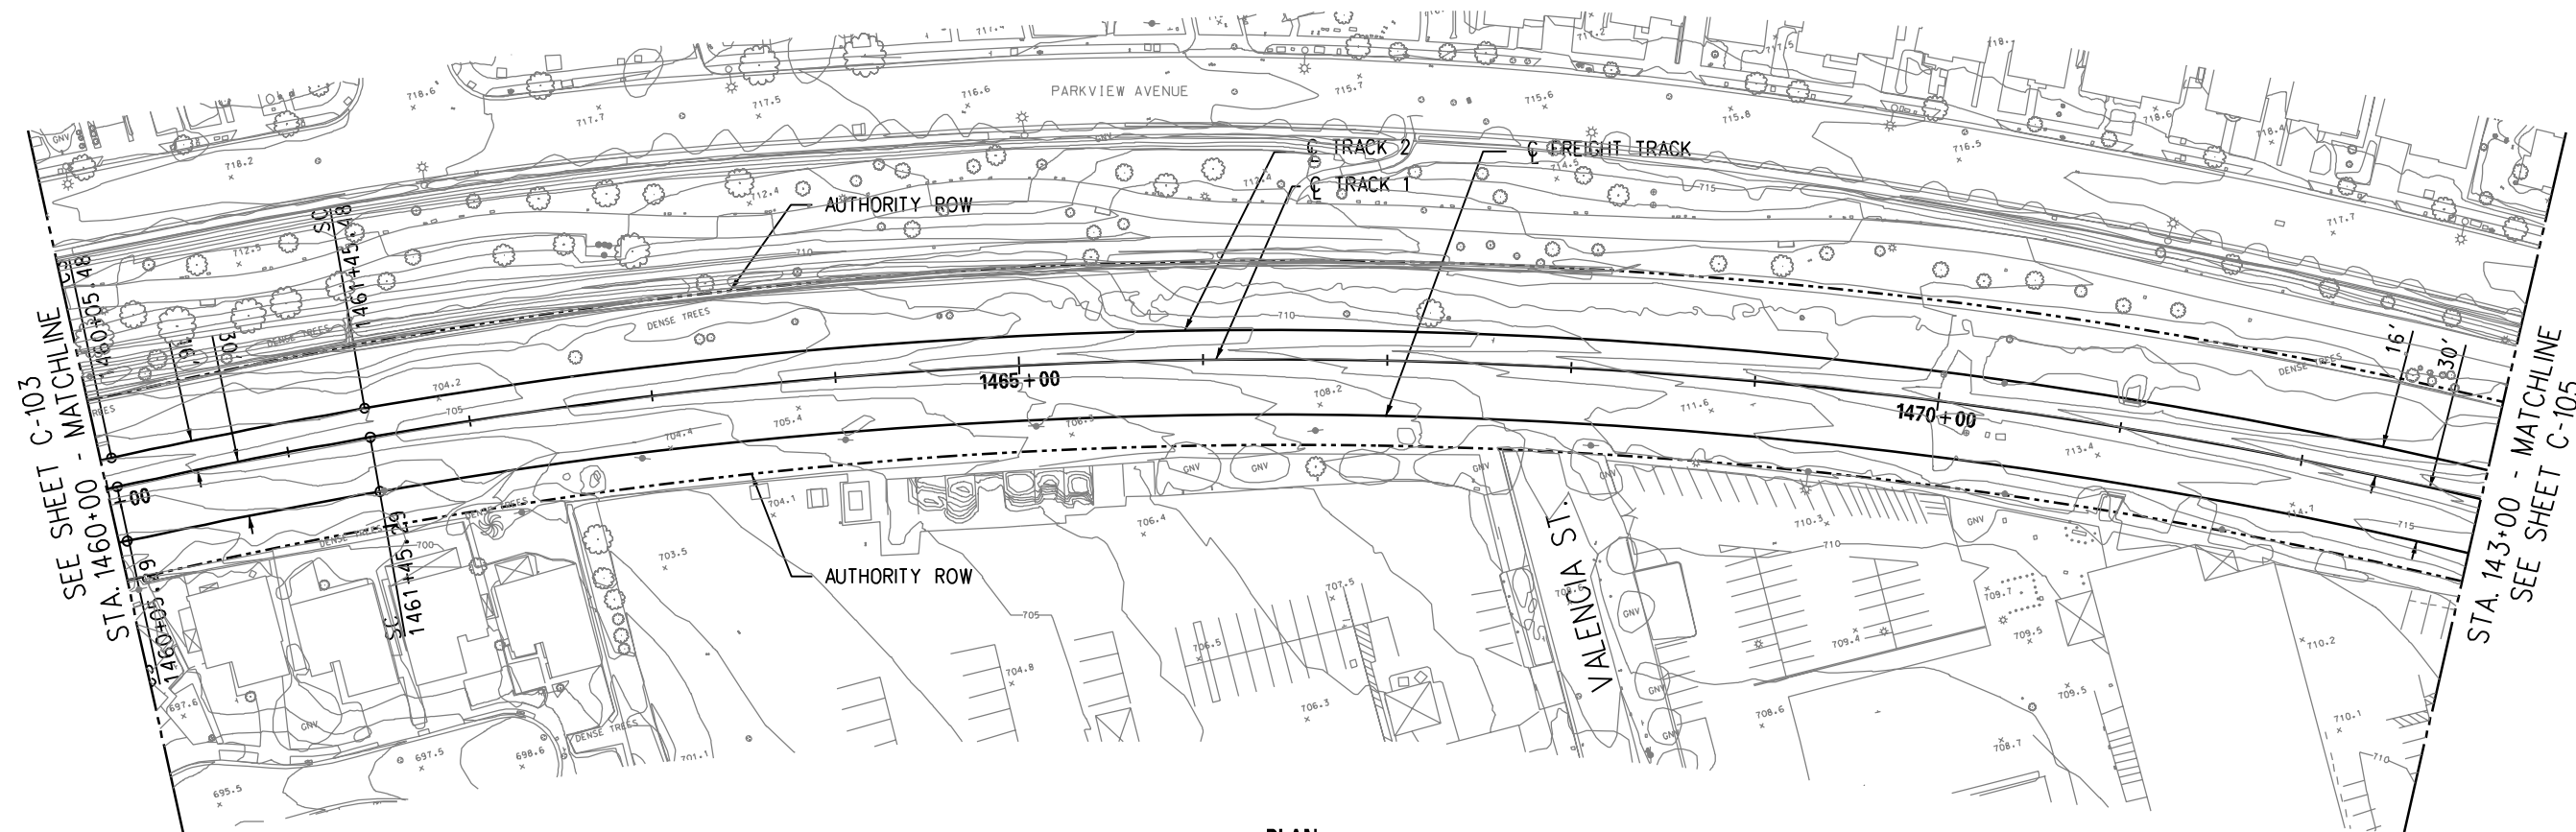


PLAN

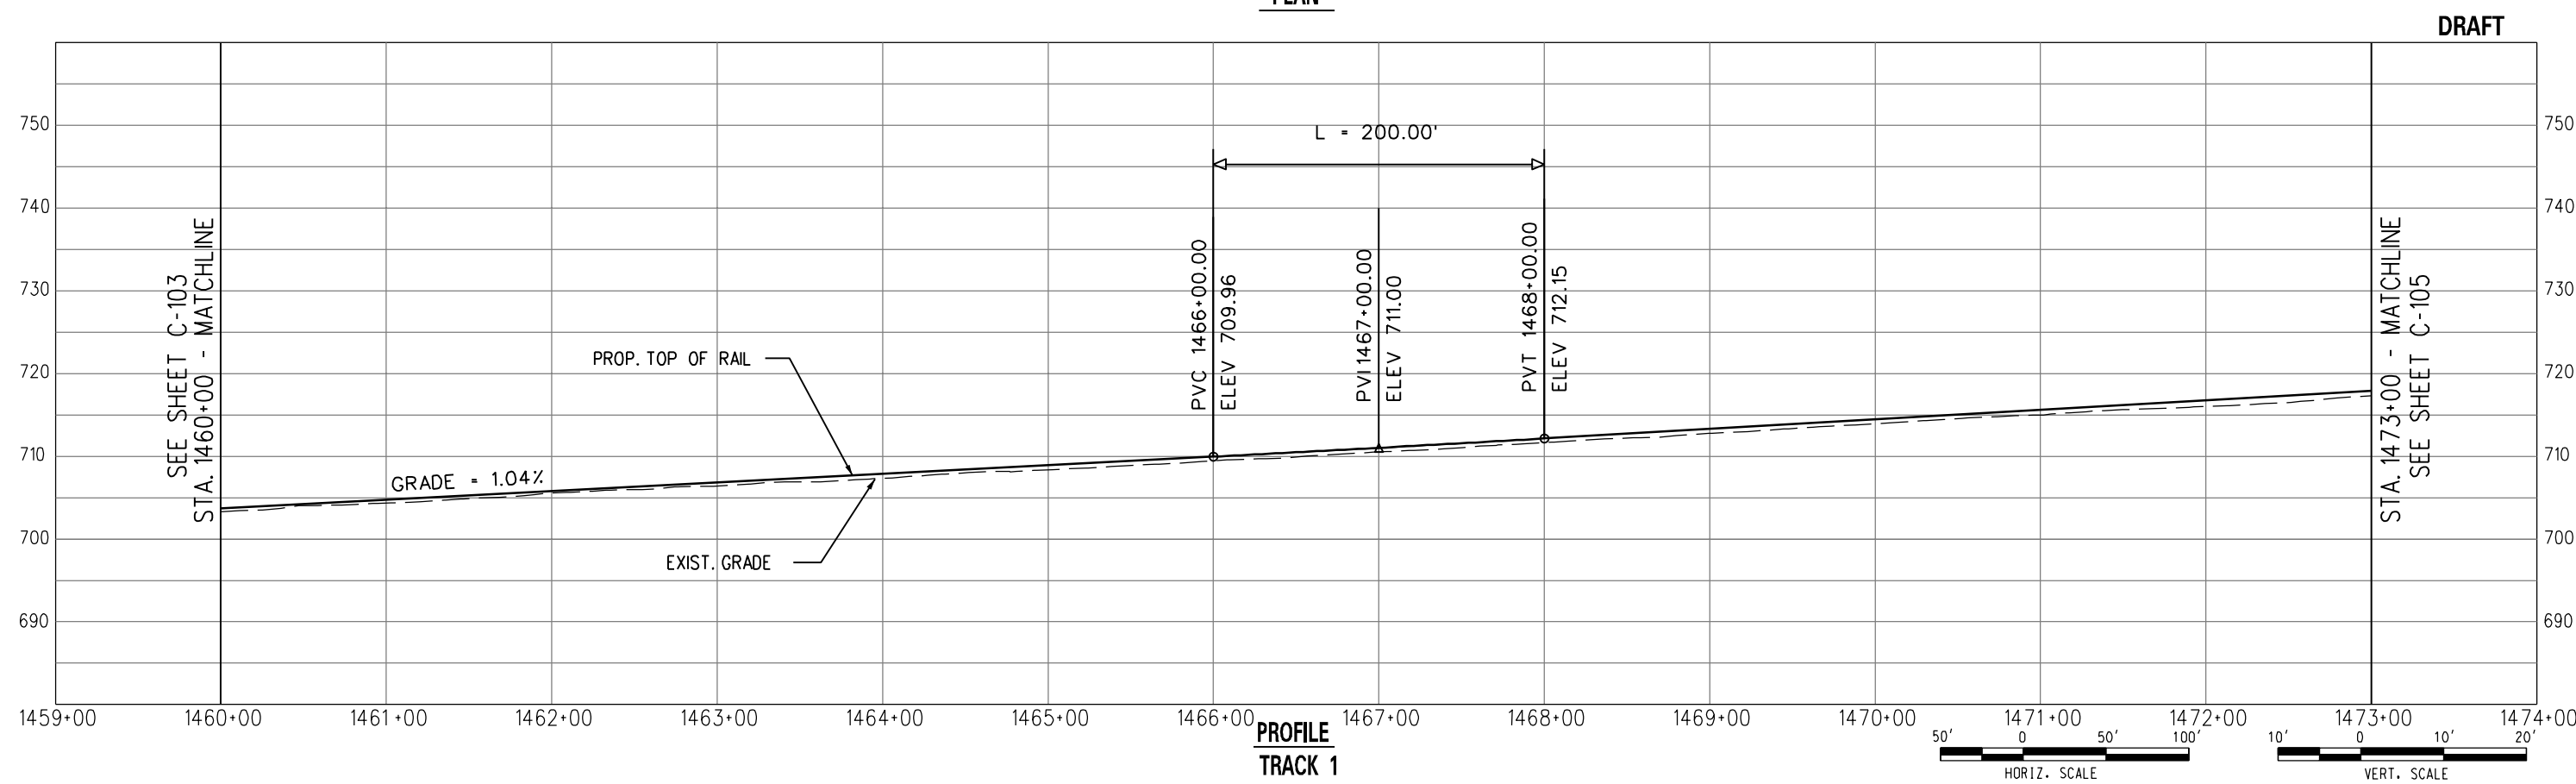


PROFILE  
TRACK 1

DRAFT

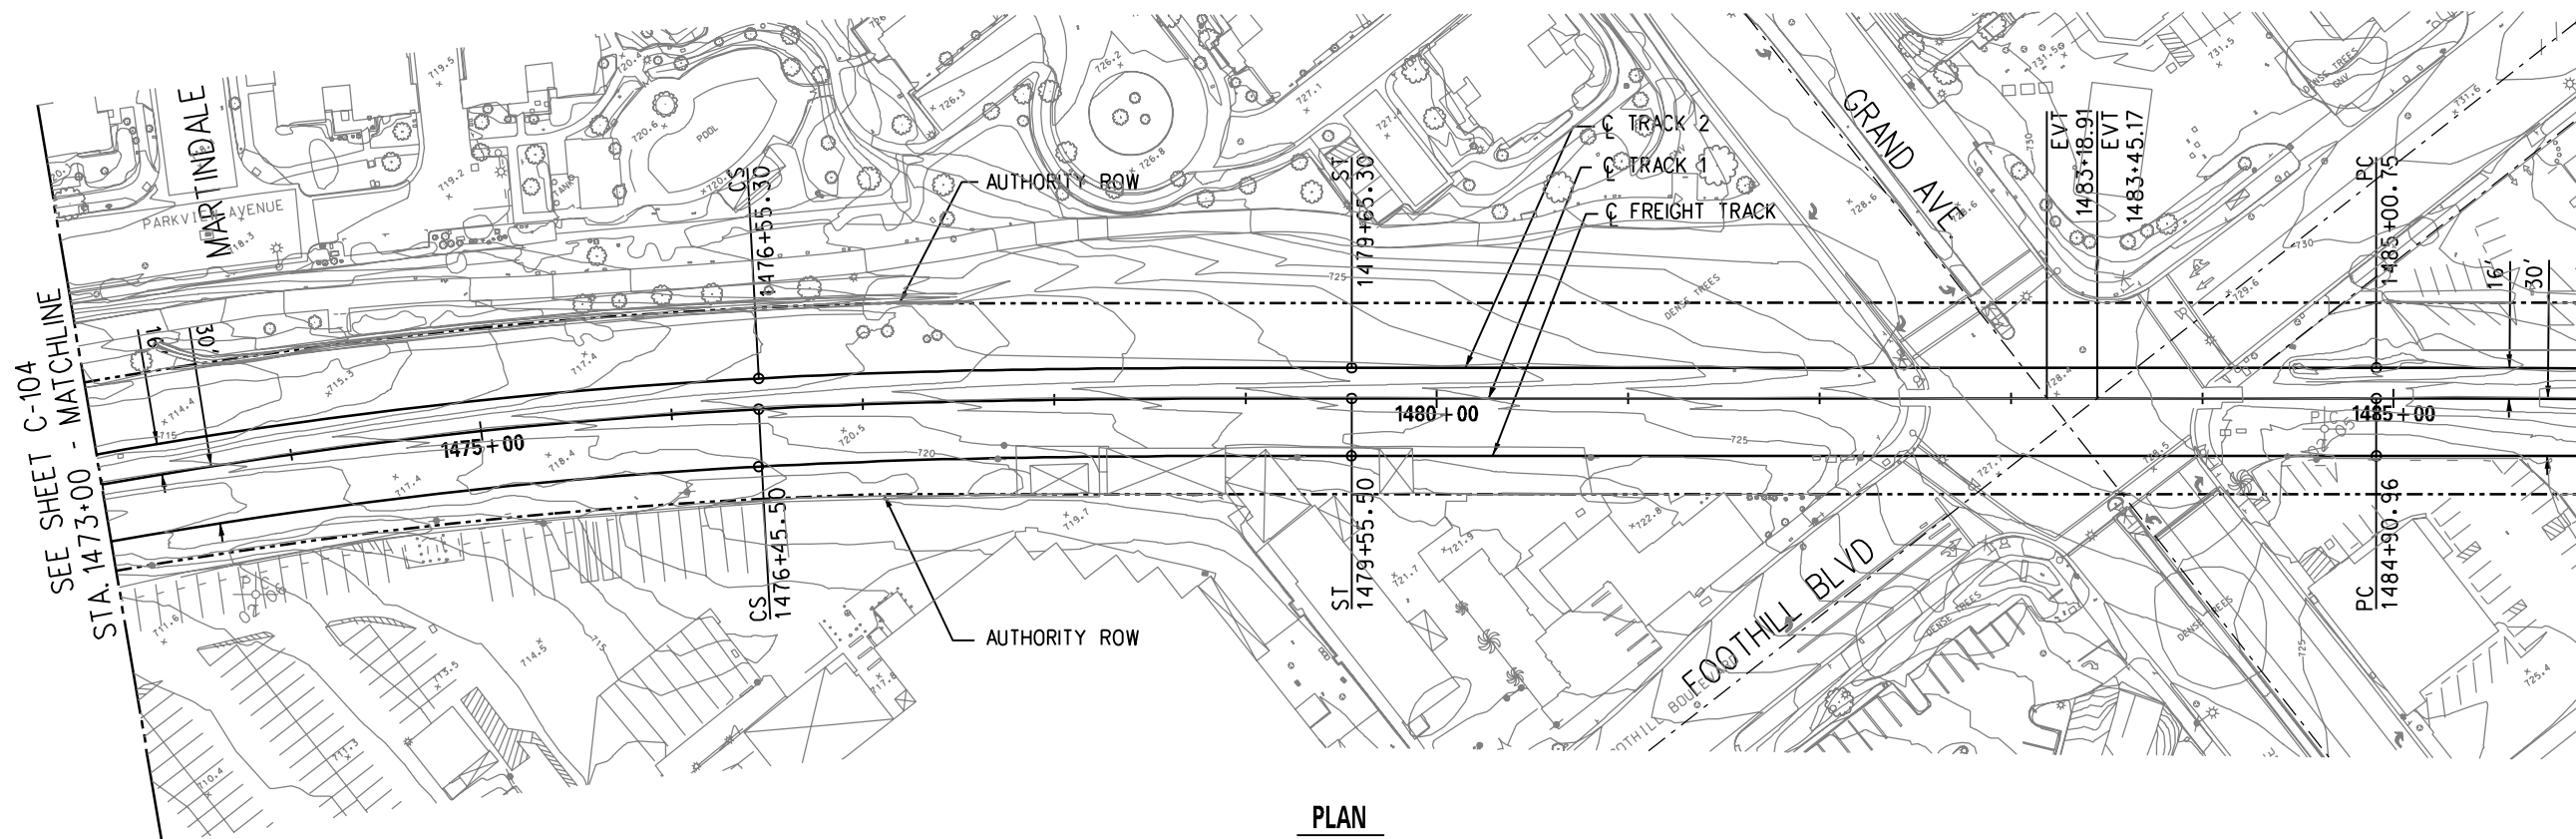


PLAN

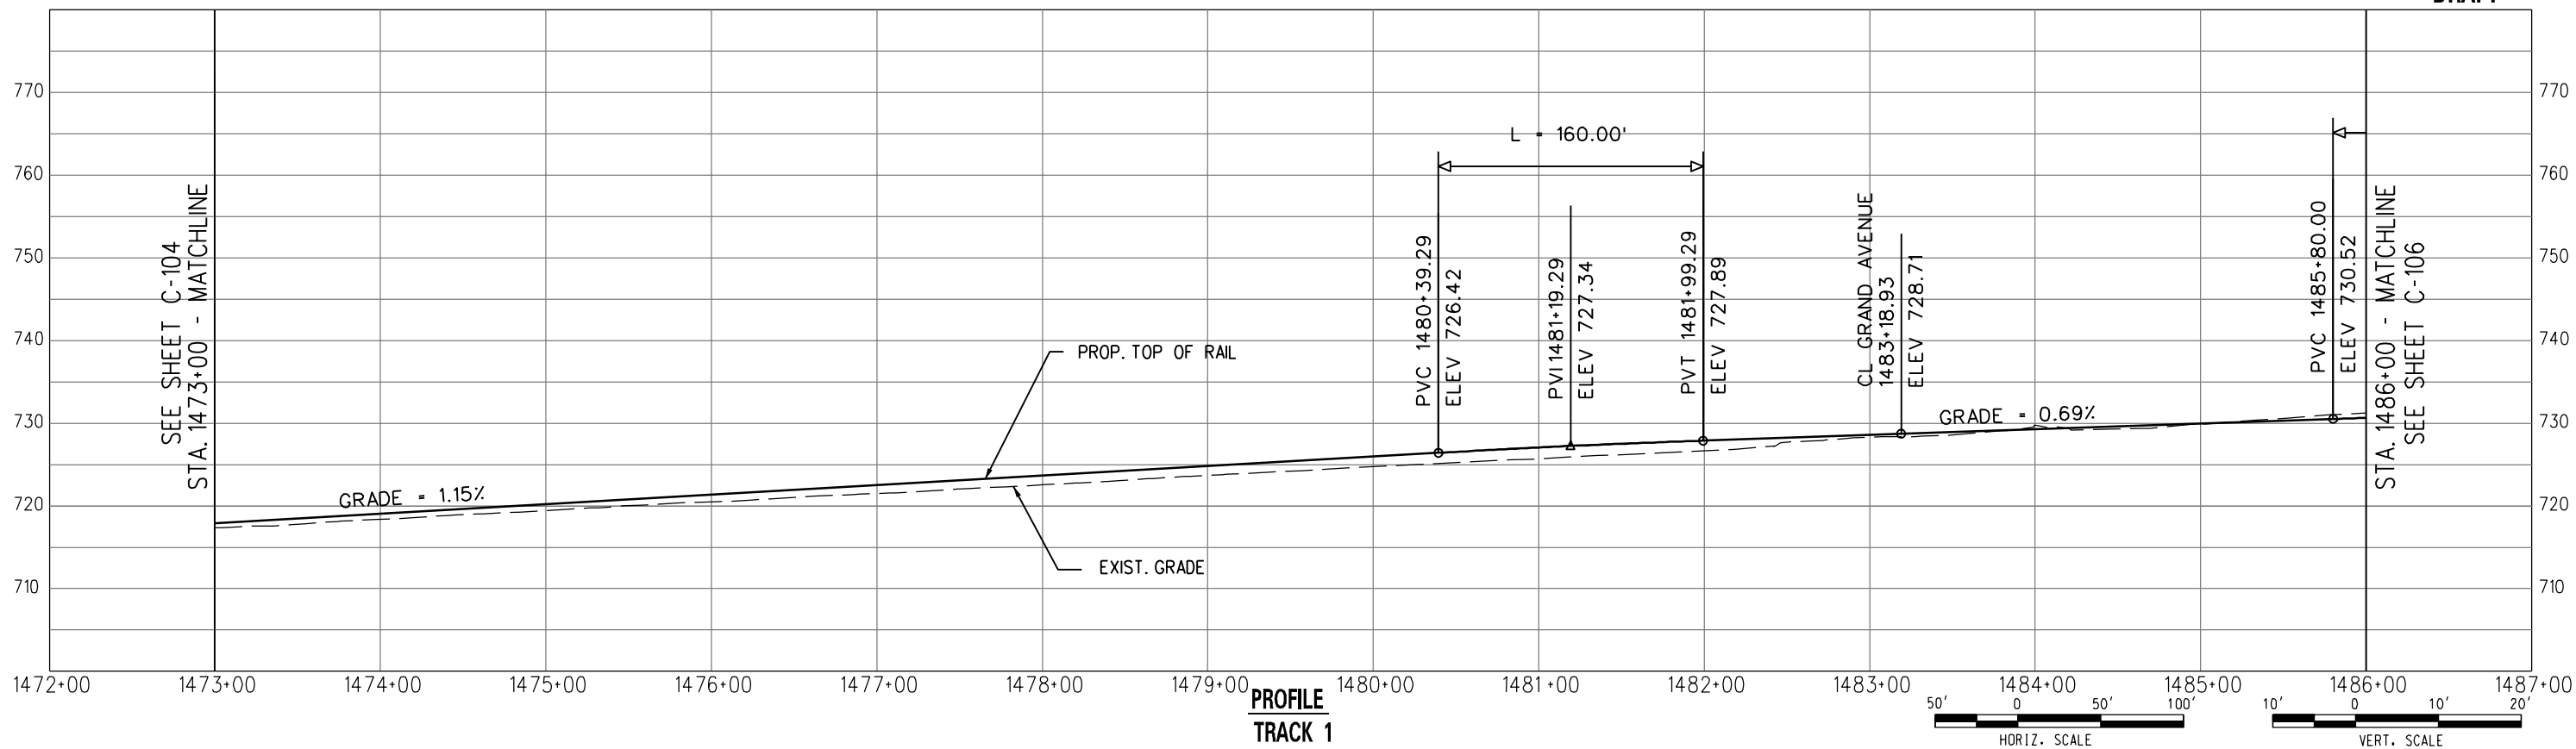


PROFILE  
TRACK 1

DRAFT

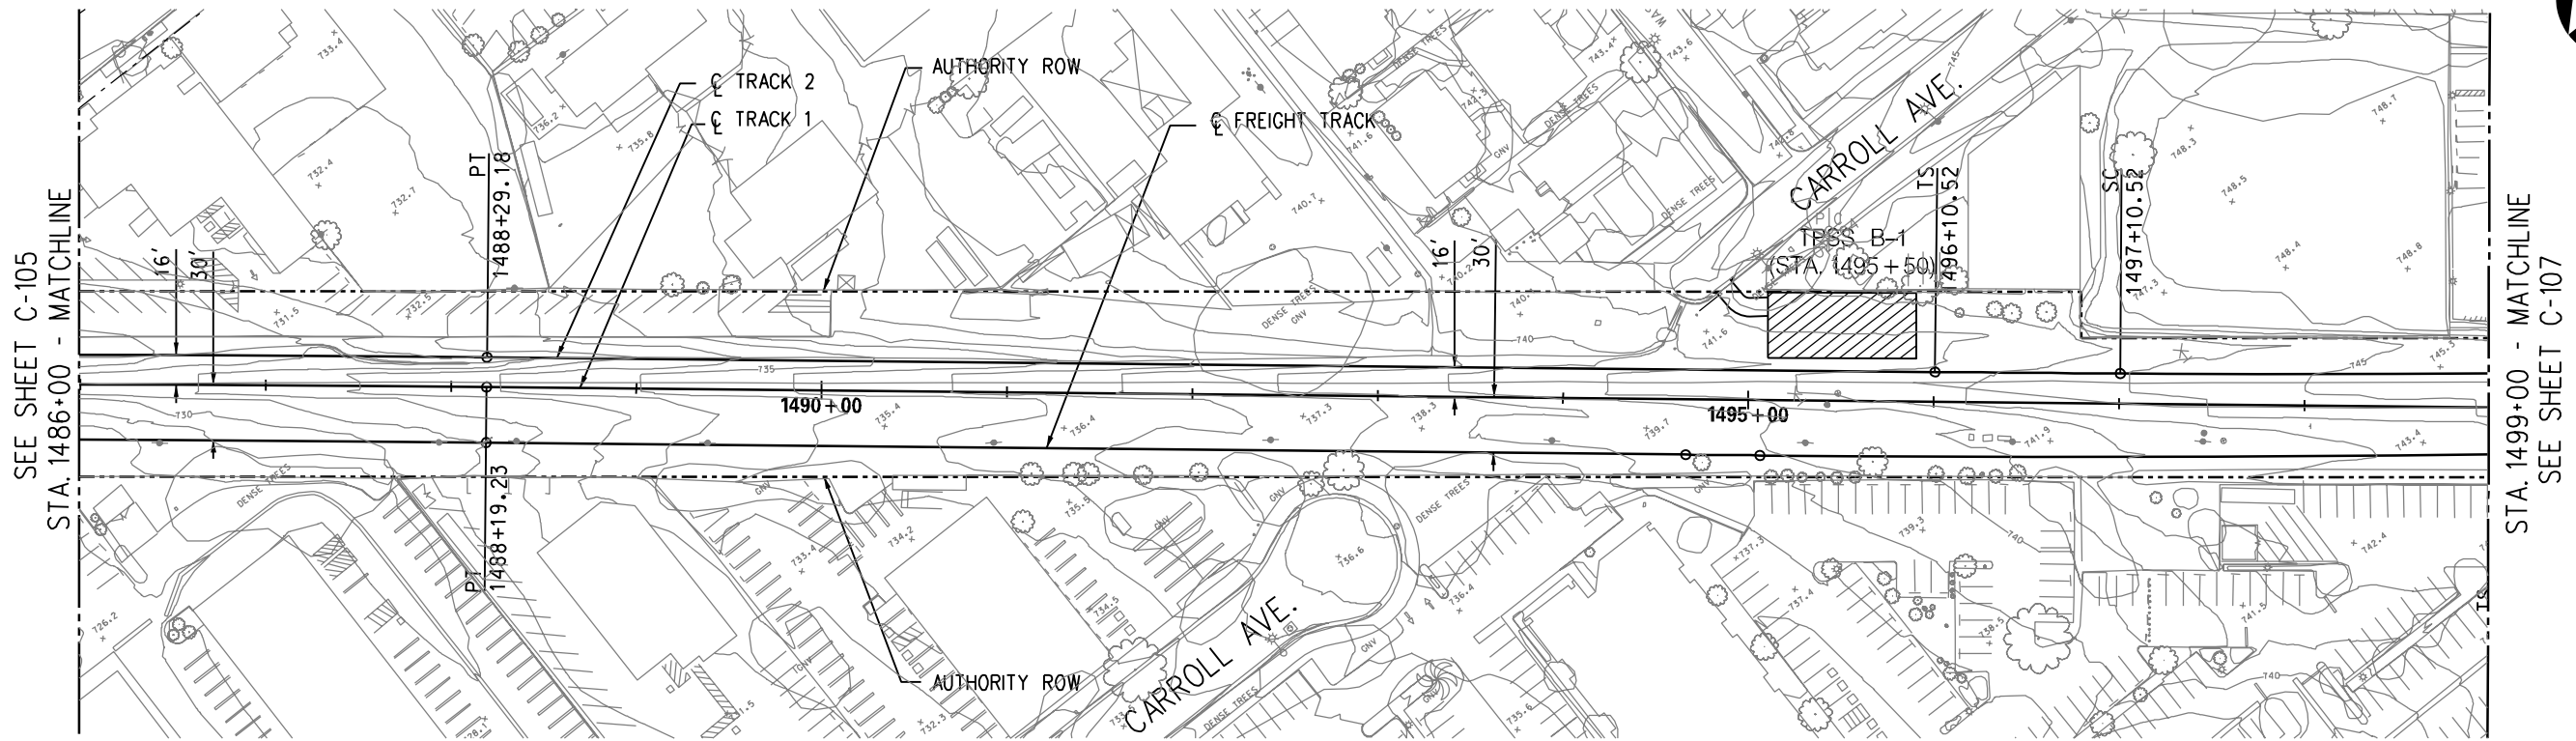


PLAN

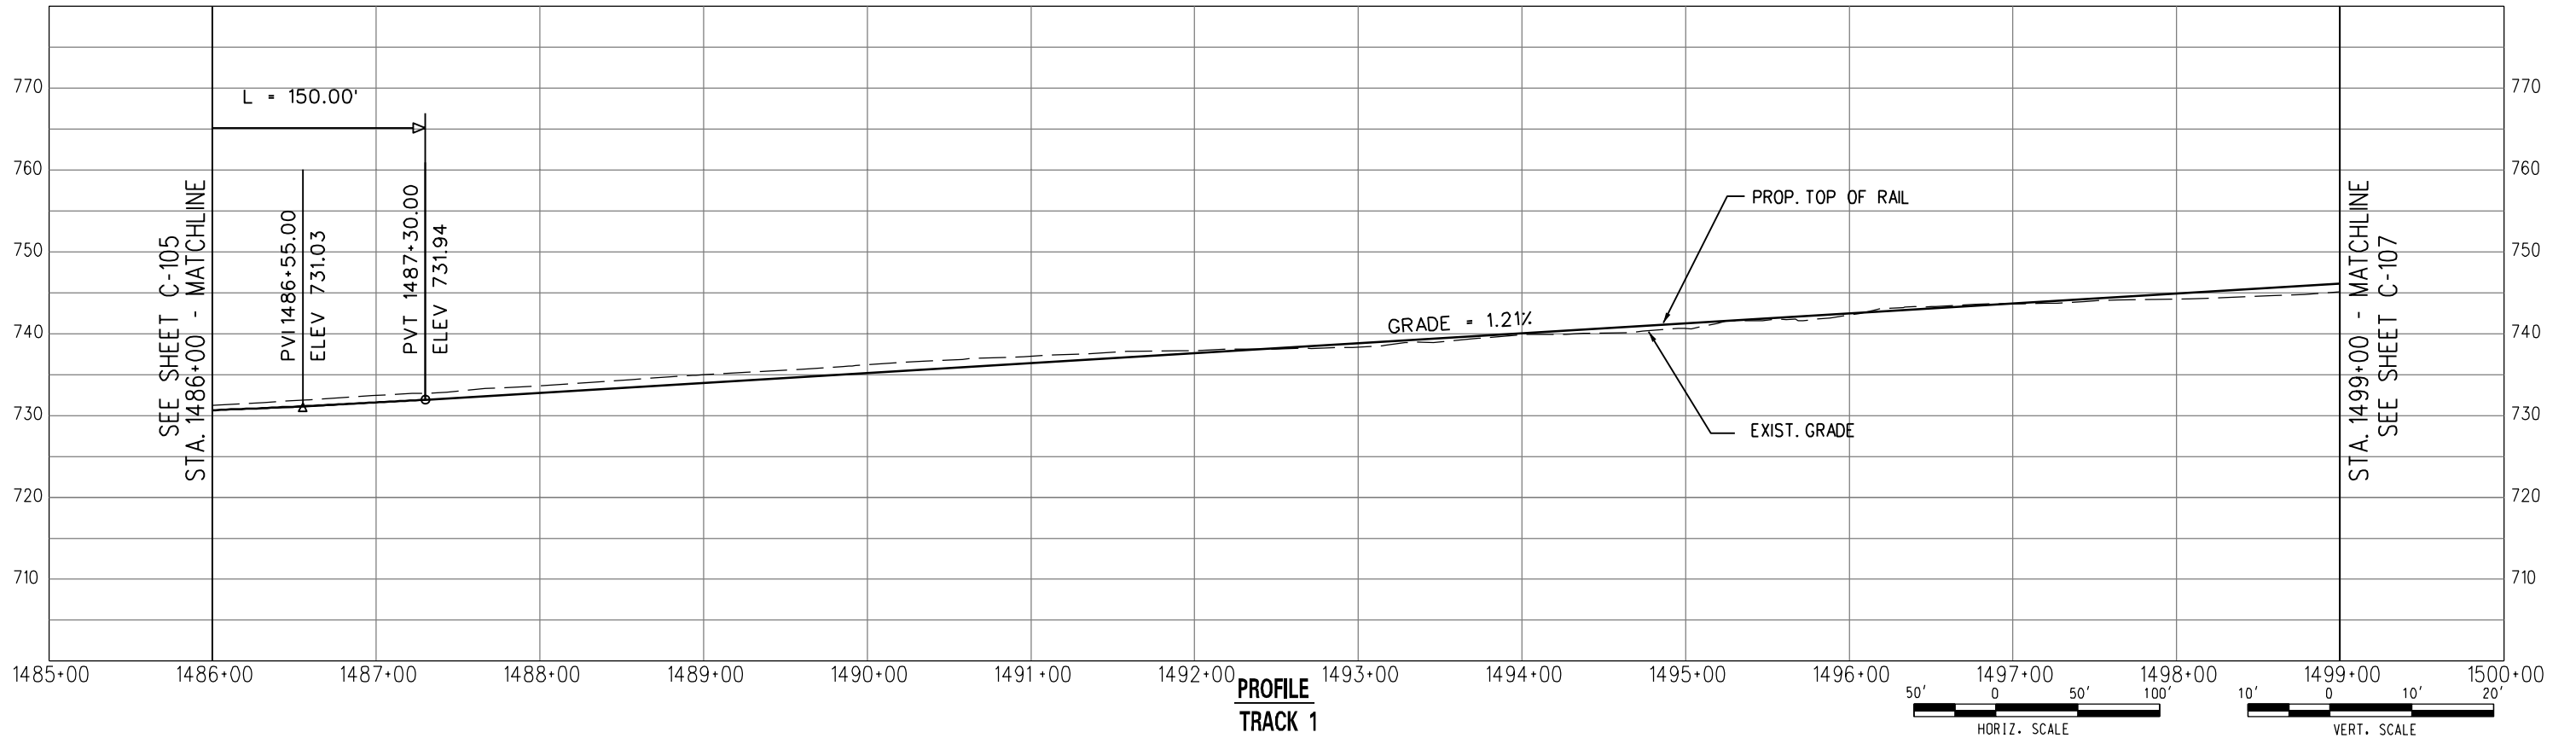

DRAFT






SEE SHEET C-106  
STA. 1499+00 - MATCHLINE

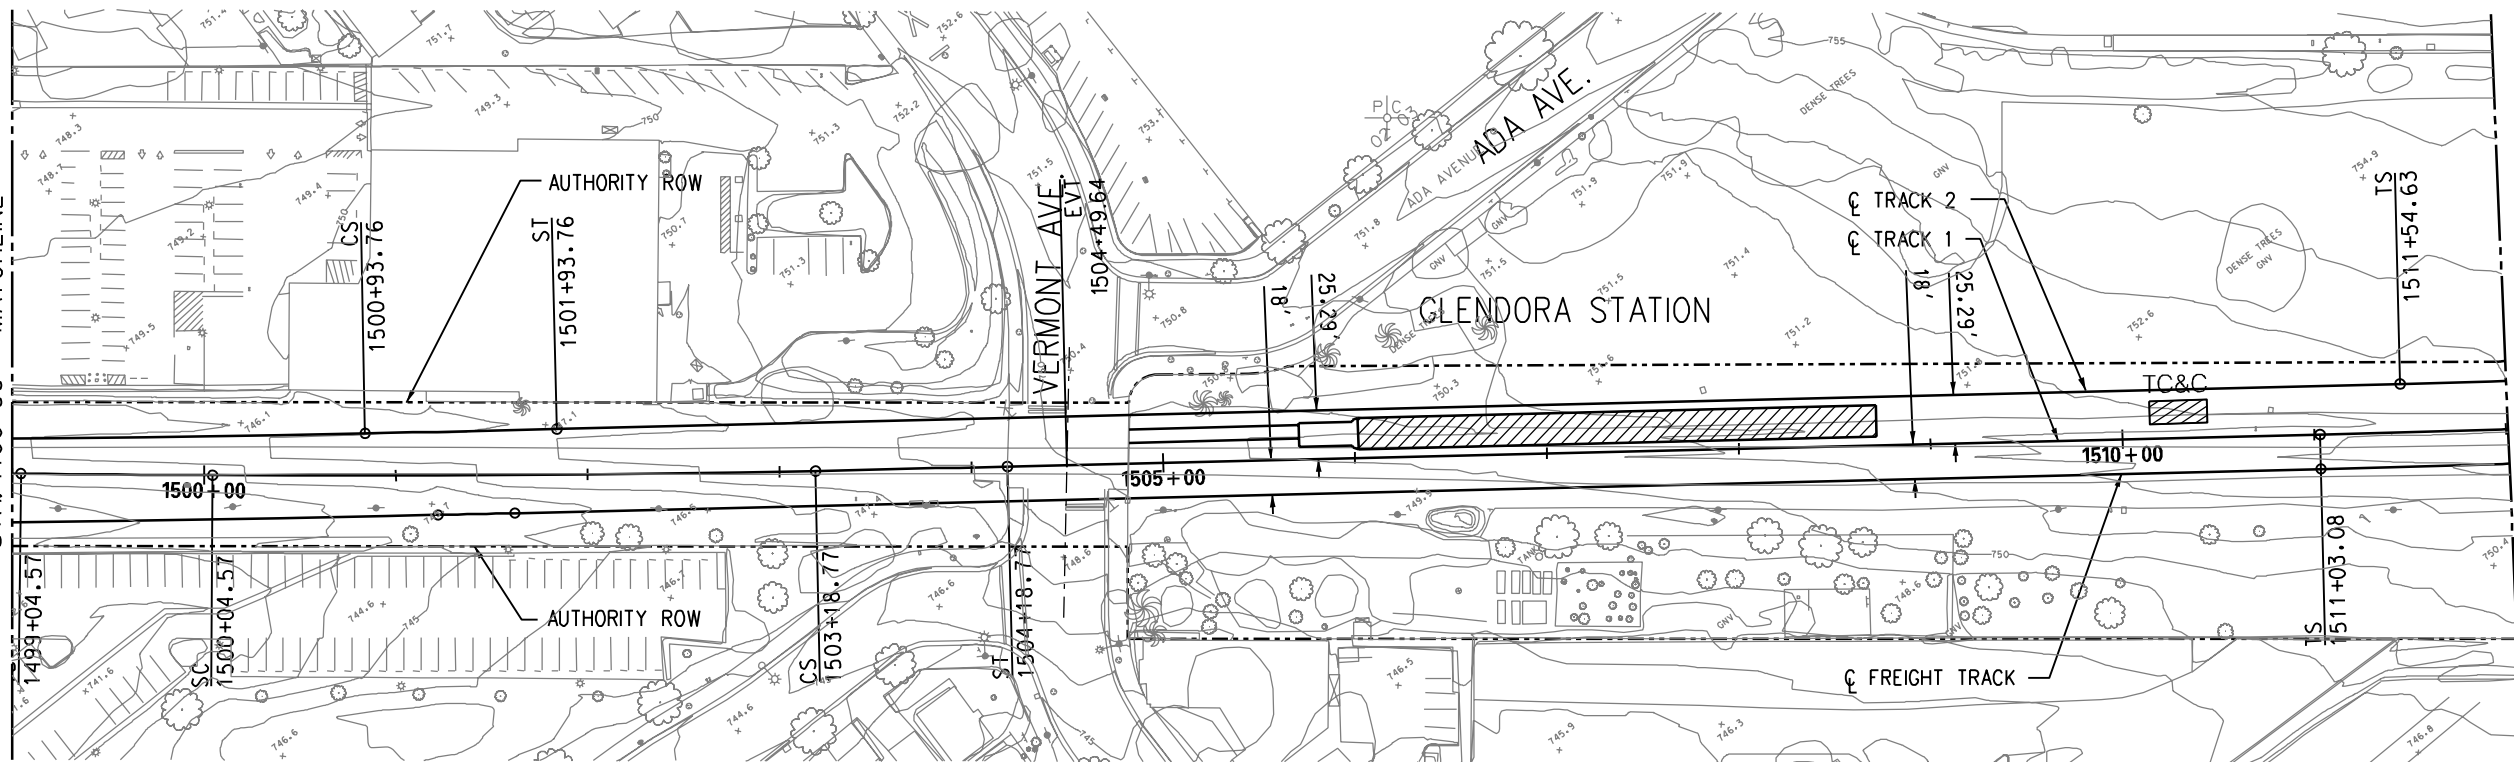

STA. 1512+00 - MATCHLINE  
SEE SHEET C-108


DRAFT

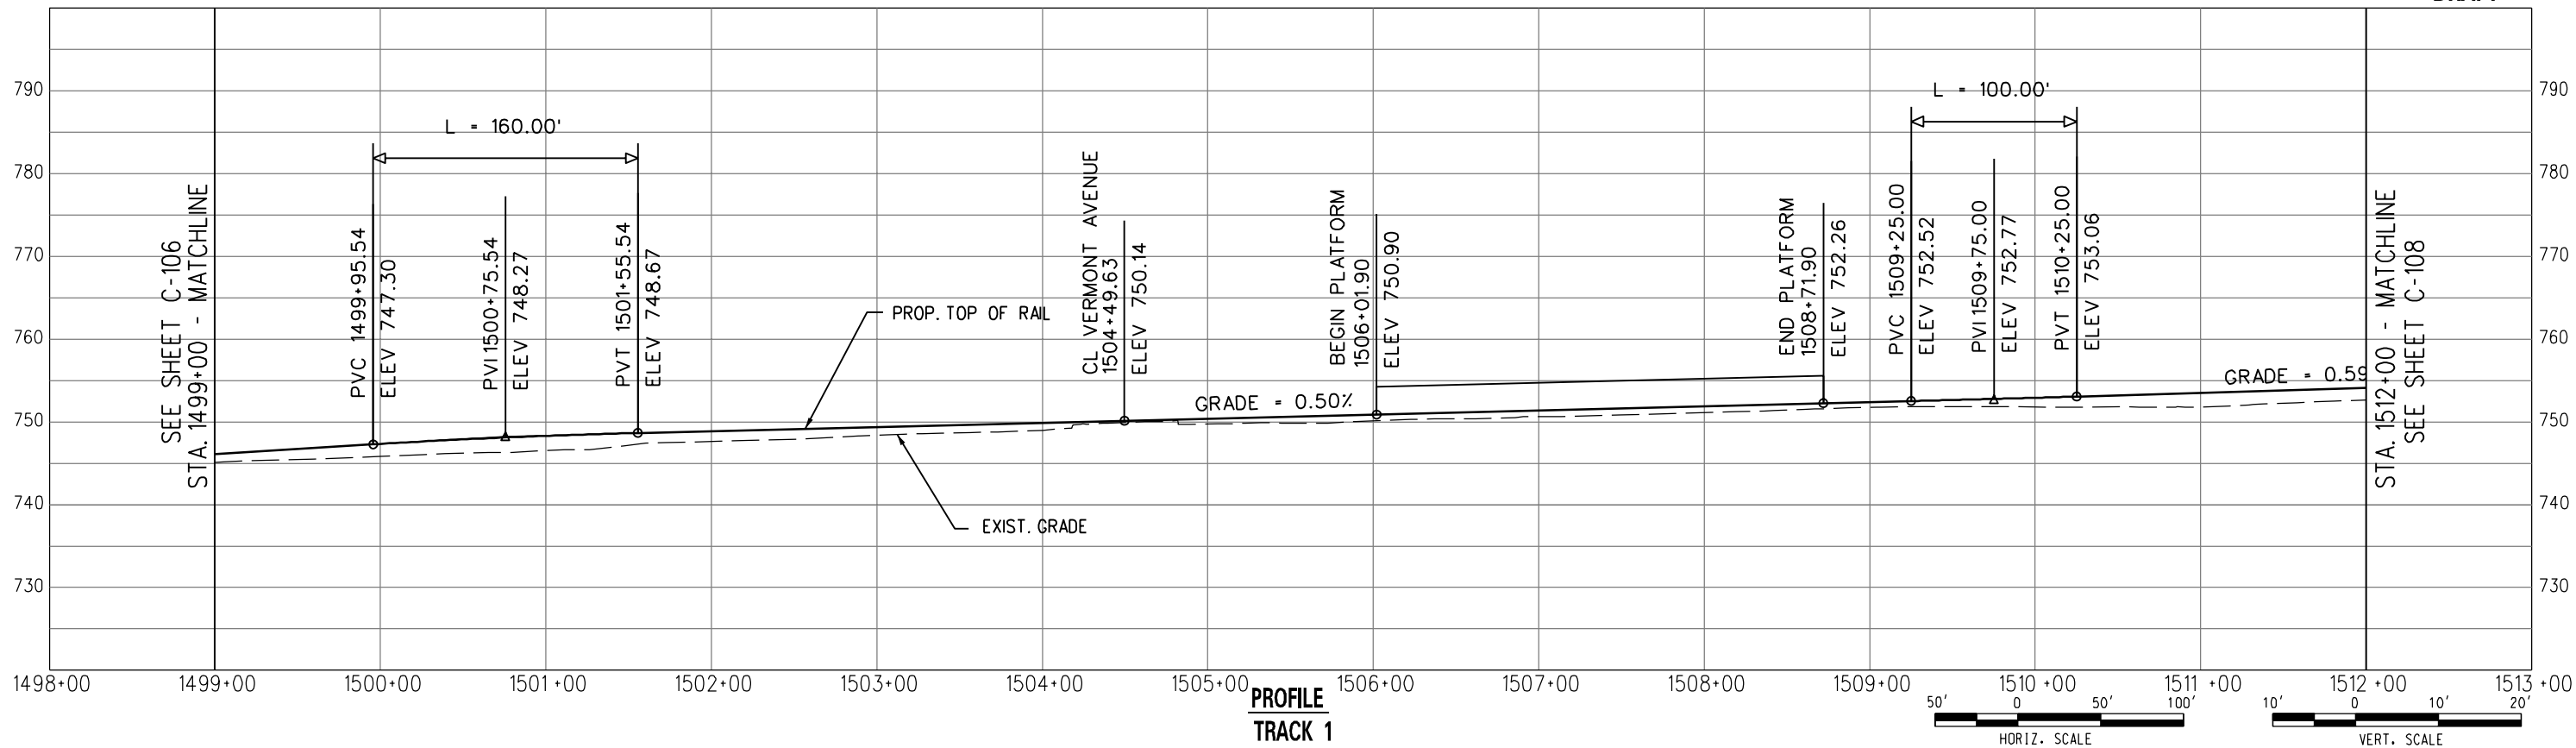

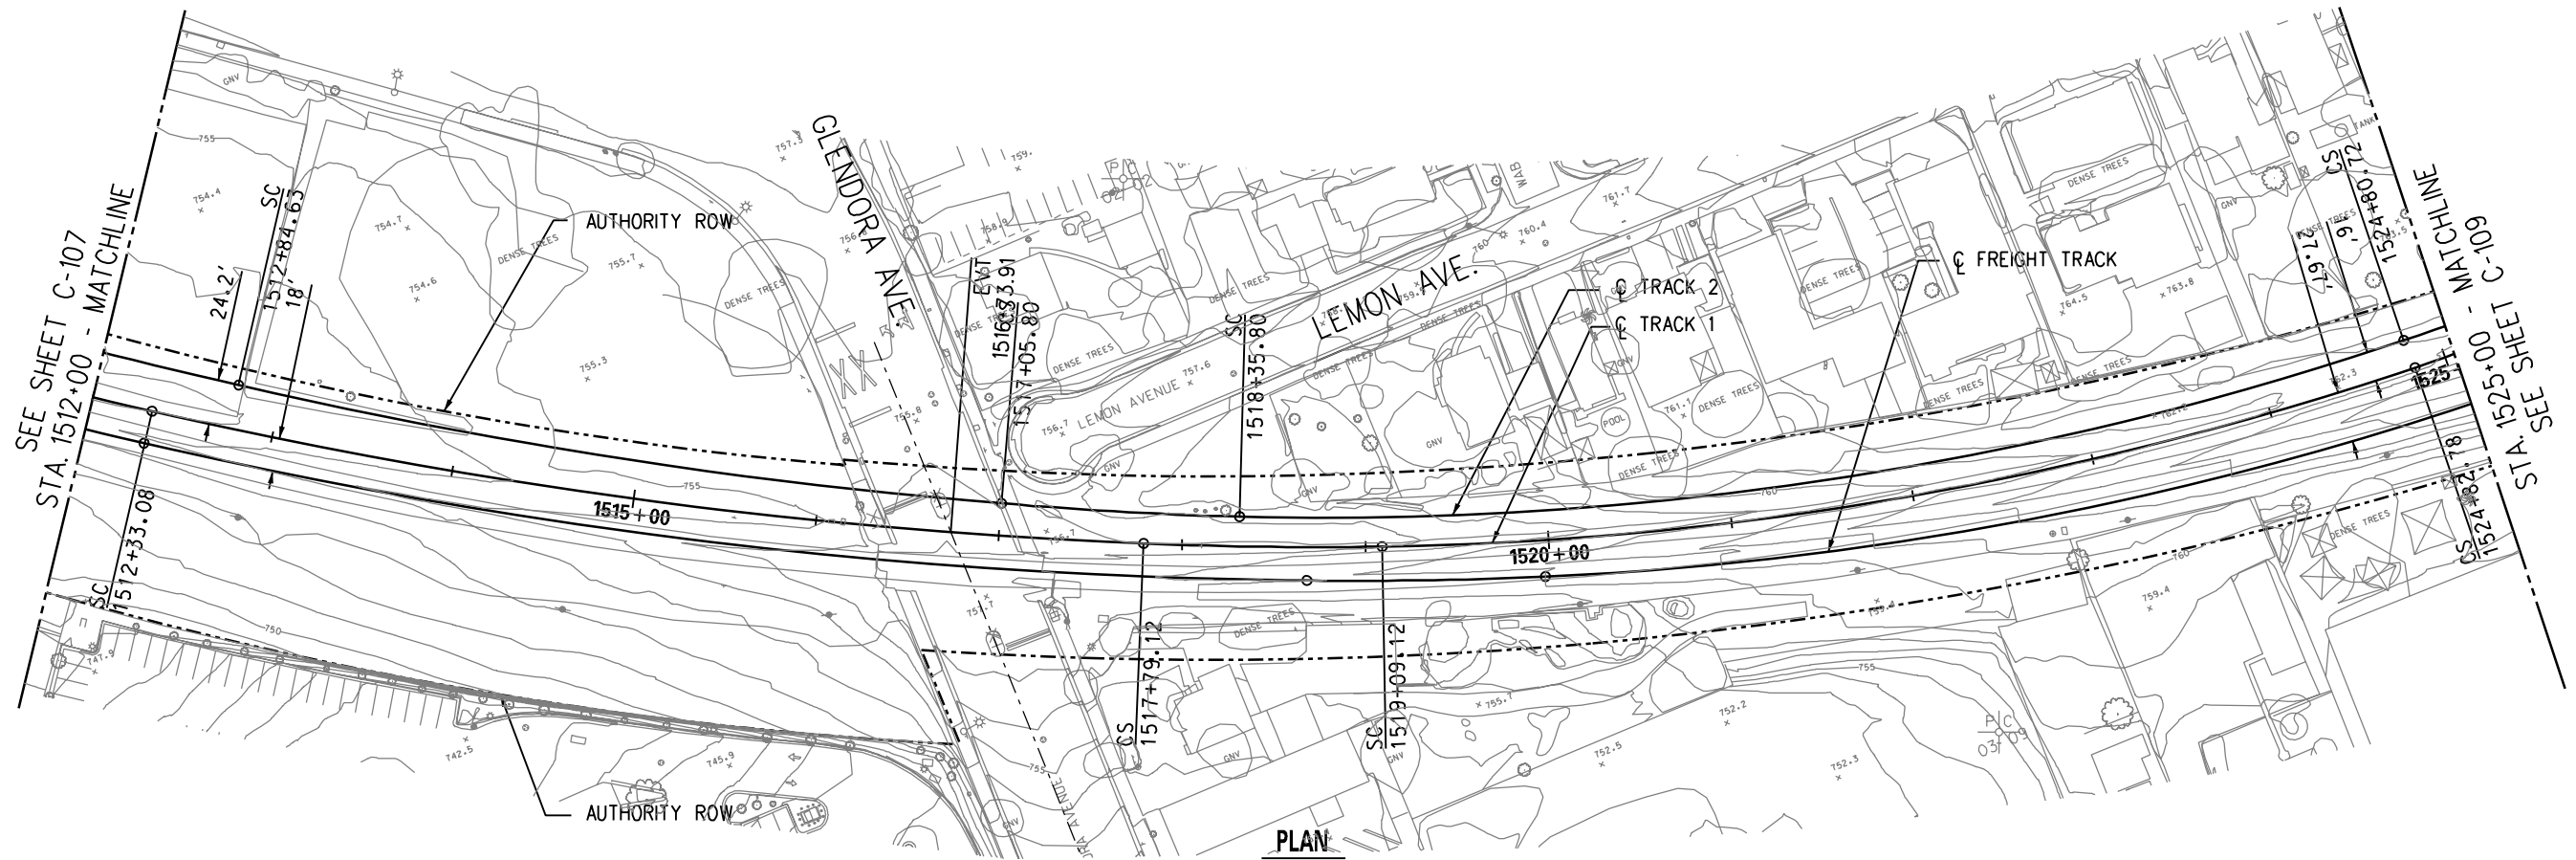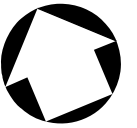

PLAN

DRAFT

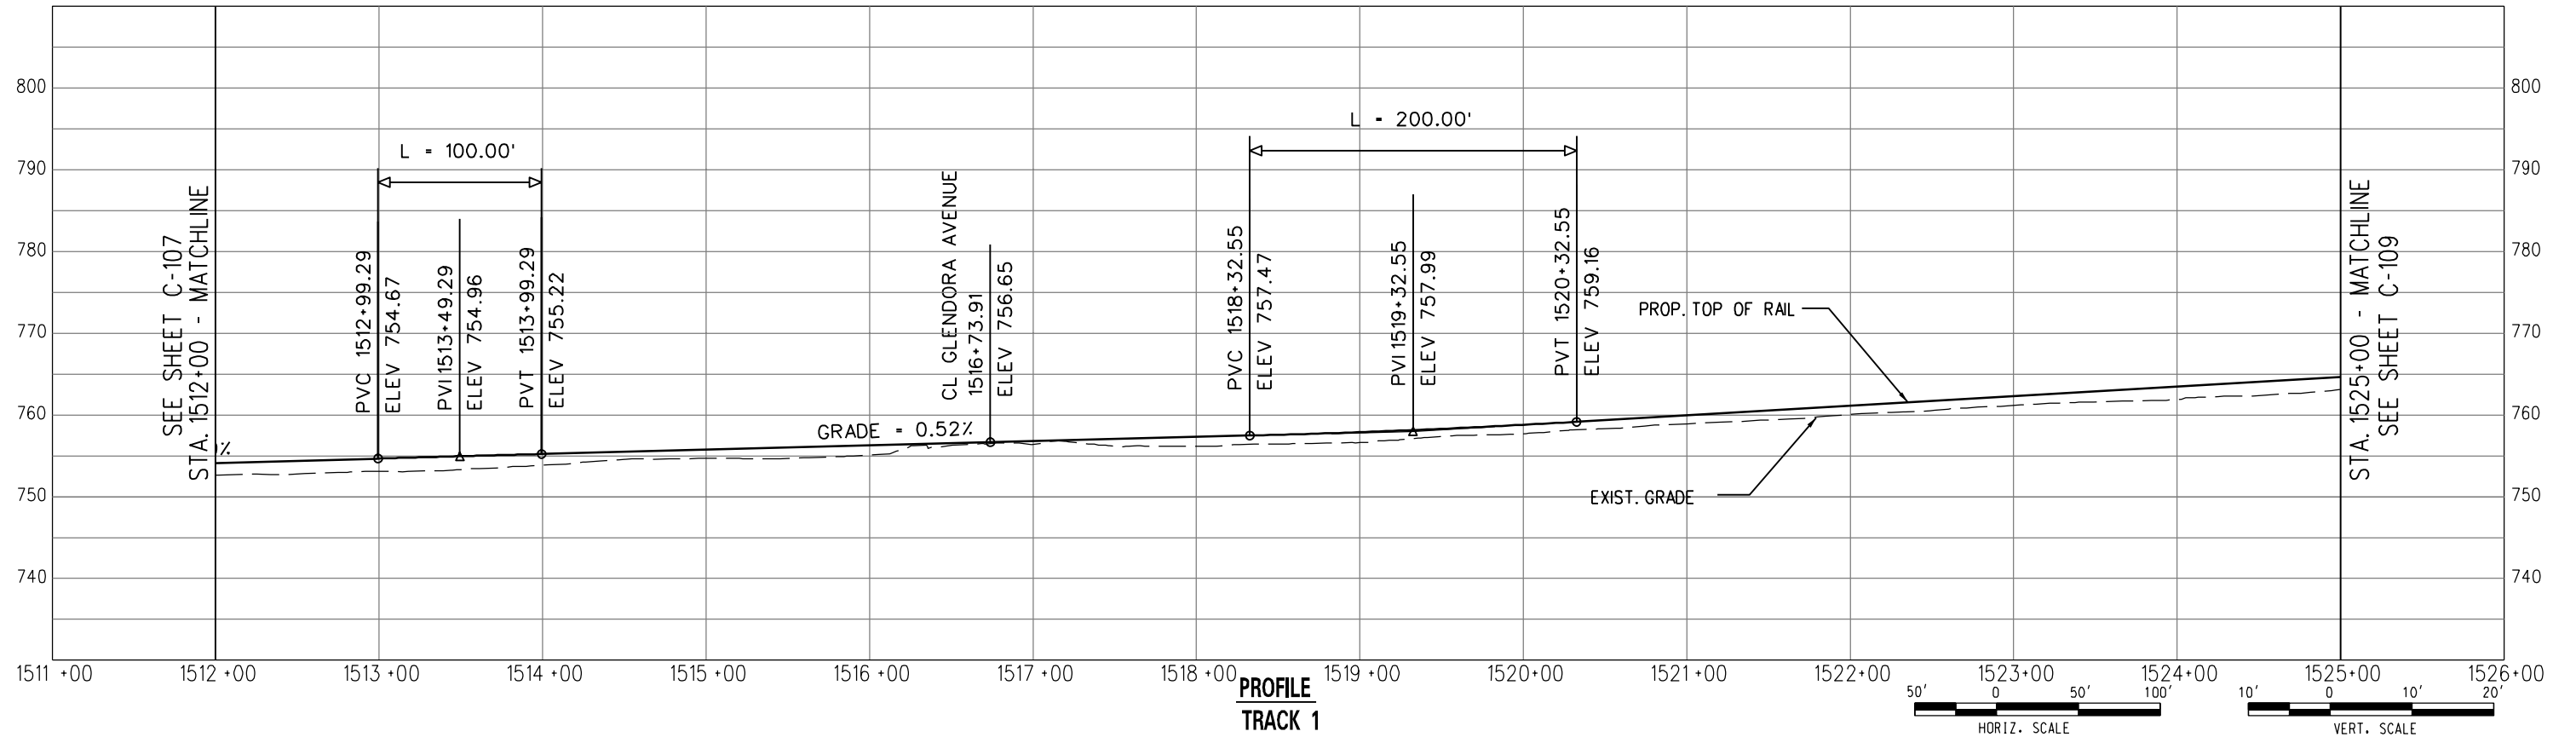

PROFILE  
TRACK 1



PARSONS BRINCKERHOFF INC.  
444 SOUTH FLOWER STREET, SUITE 3700  
LOS ANGELES, CA 90071



METRO GOLD LINE FOOTHILL EXTENSION CONSTRUCTION AUTHORITY  
GOLD LINE FOOTHILL EXTENSION 2B - AZUSA (CITRUS) TO MONTCLAIR

OCTOBER 2011

GOLD LINE FOOTHILL EXTENSION  
PRELIMINARY ENGINEERING


LRT - TRACK 1  
PLAN AND PROFILE  
STA. 1512+00 TO STA. 1525+00

27978A


FRAMING NO  
C-108

DATE

UserName: USER:salvatiel 02/06/2011 5:26:31 PM File Name: T:\27978A-Foothill\_2B\CADD\sheet\civil\Plan and Profile\C-108.dgn

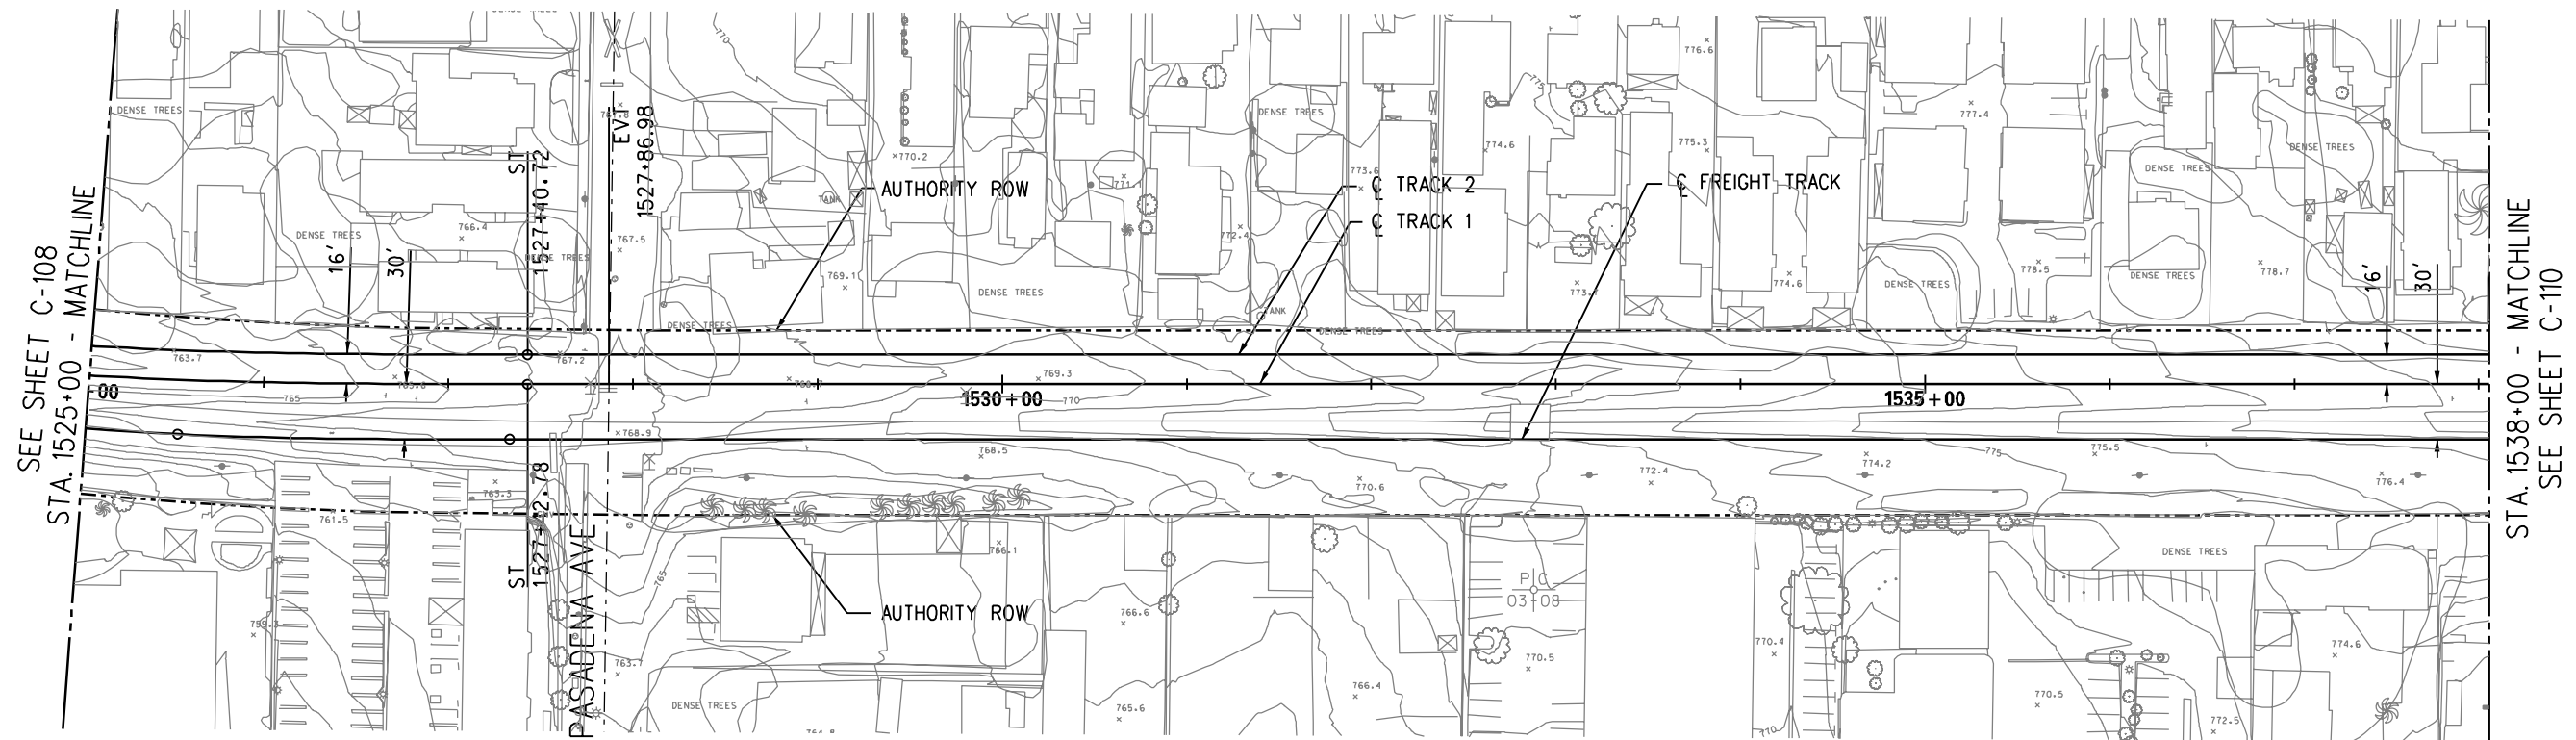

PLAN

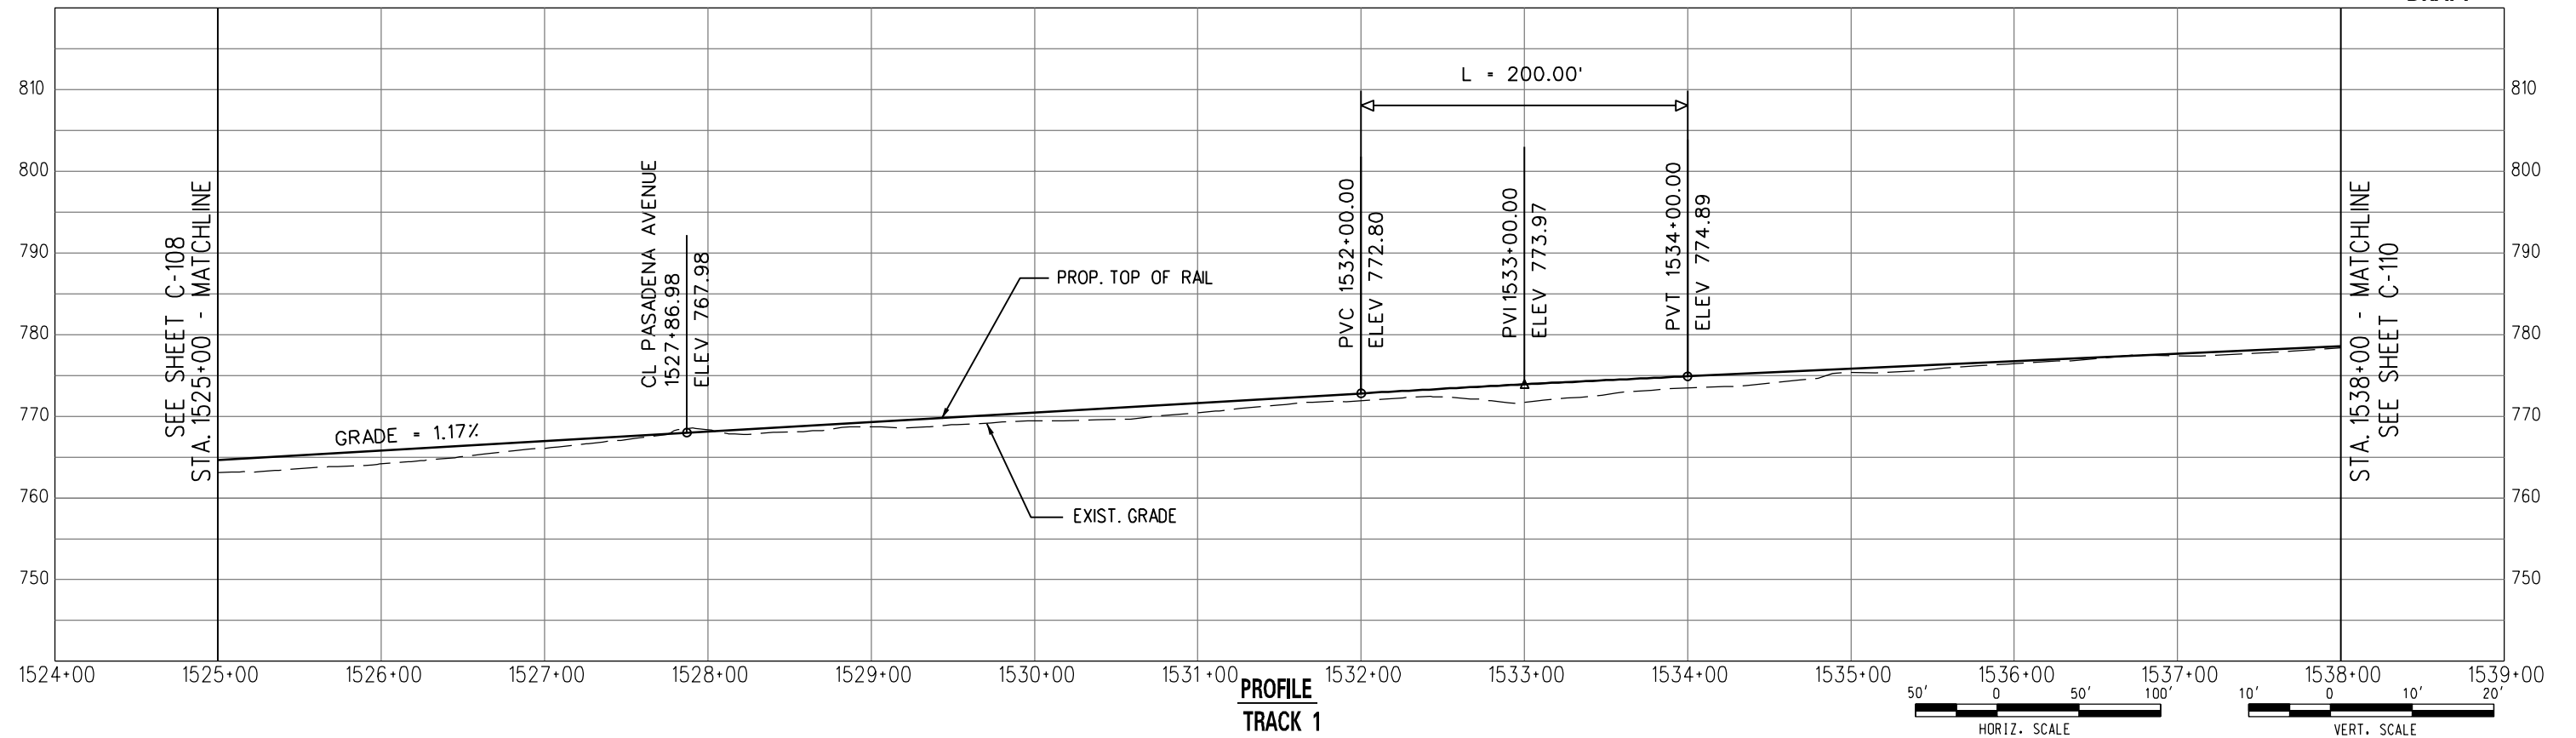

DRAFT



PARSONS BRINCKERHOFF INC.  
444 SOUTH FLOWER STREET, SUITE 3700  
LOS ANGELES, CA 90071



METRO GOLD LINE FOOTHILL EXTENSION CONSTRUCTION AUTHORITY  
GOLD LINE FOOTHILL EXTENSION 2B - AZUSA (CITRUS) TO MONTCLAIR

OCTOBER 2011

GOLD LINE FOOTHILL EXTENSION  
PRELIMINARY ENGINEERING


LRT - TRACK 1  
PLAN AND PROFILE  
STA. 1525+00 TO STA. 1538+00

27978A


FRAMING NO  
C-109

DATE



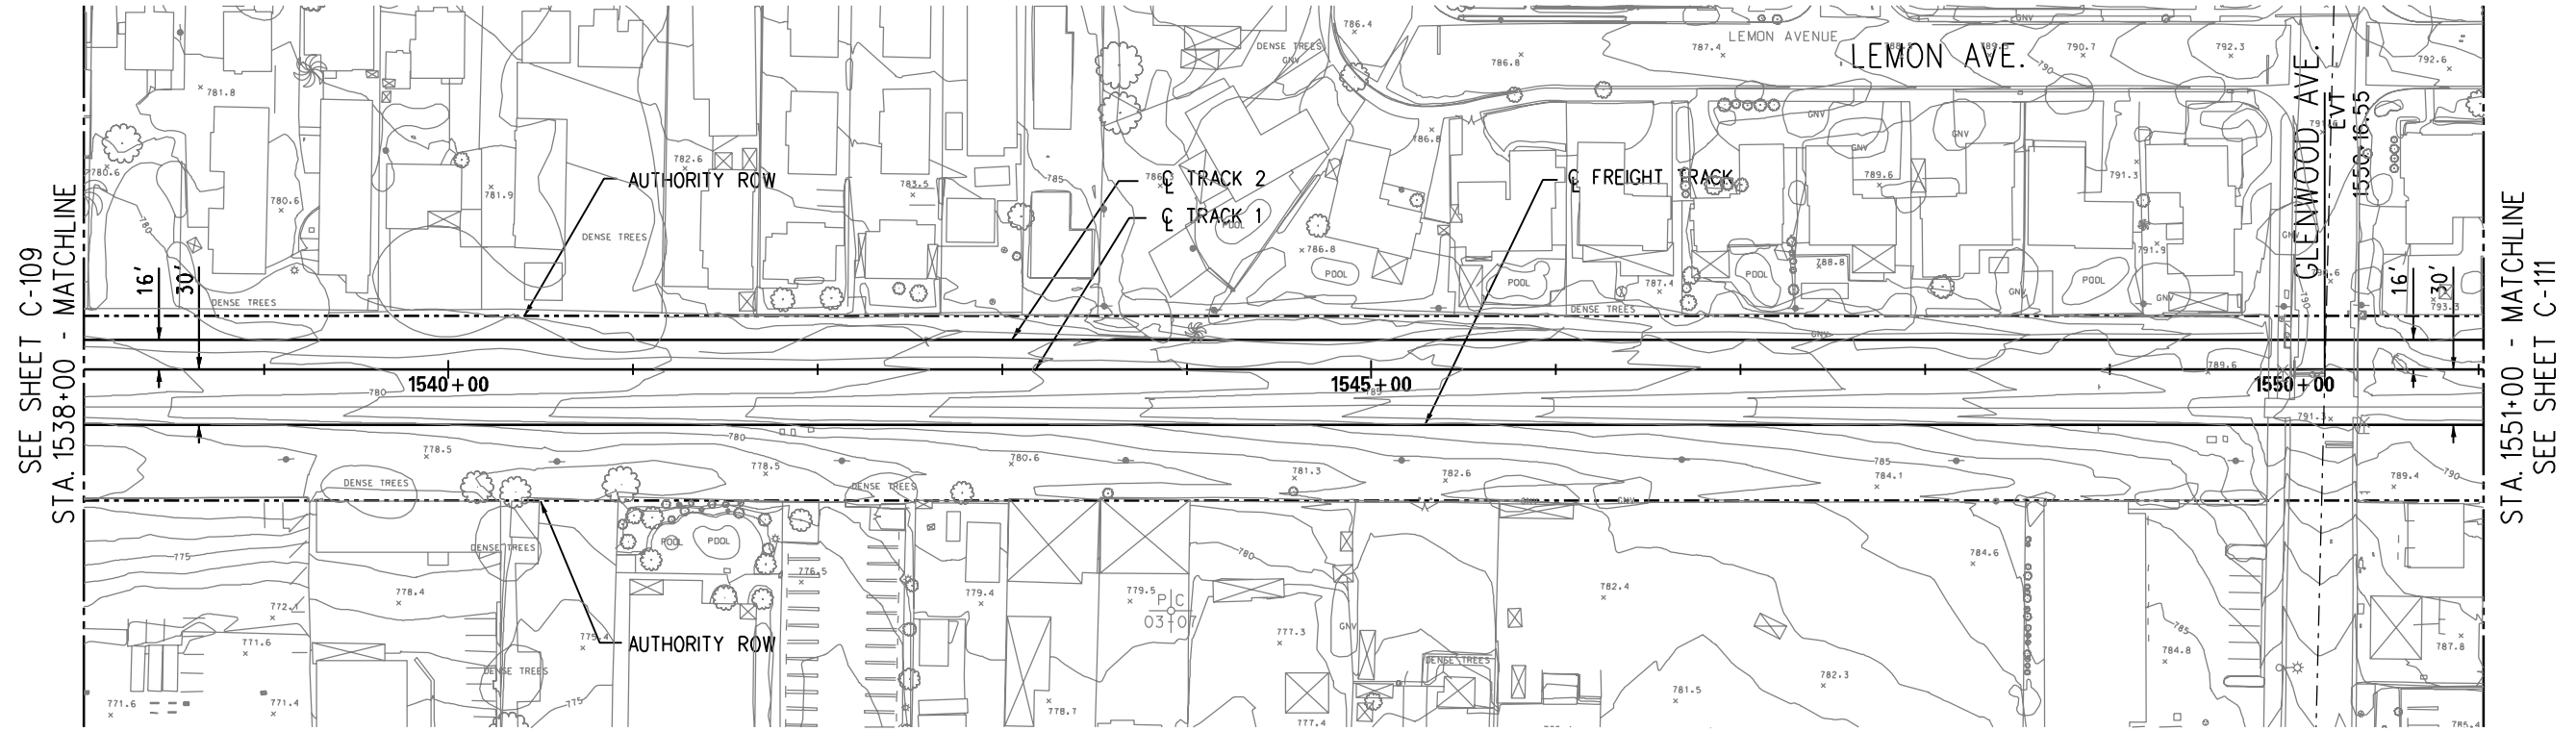

PLAN

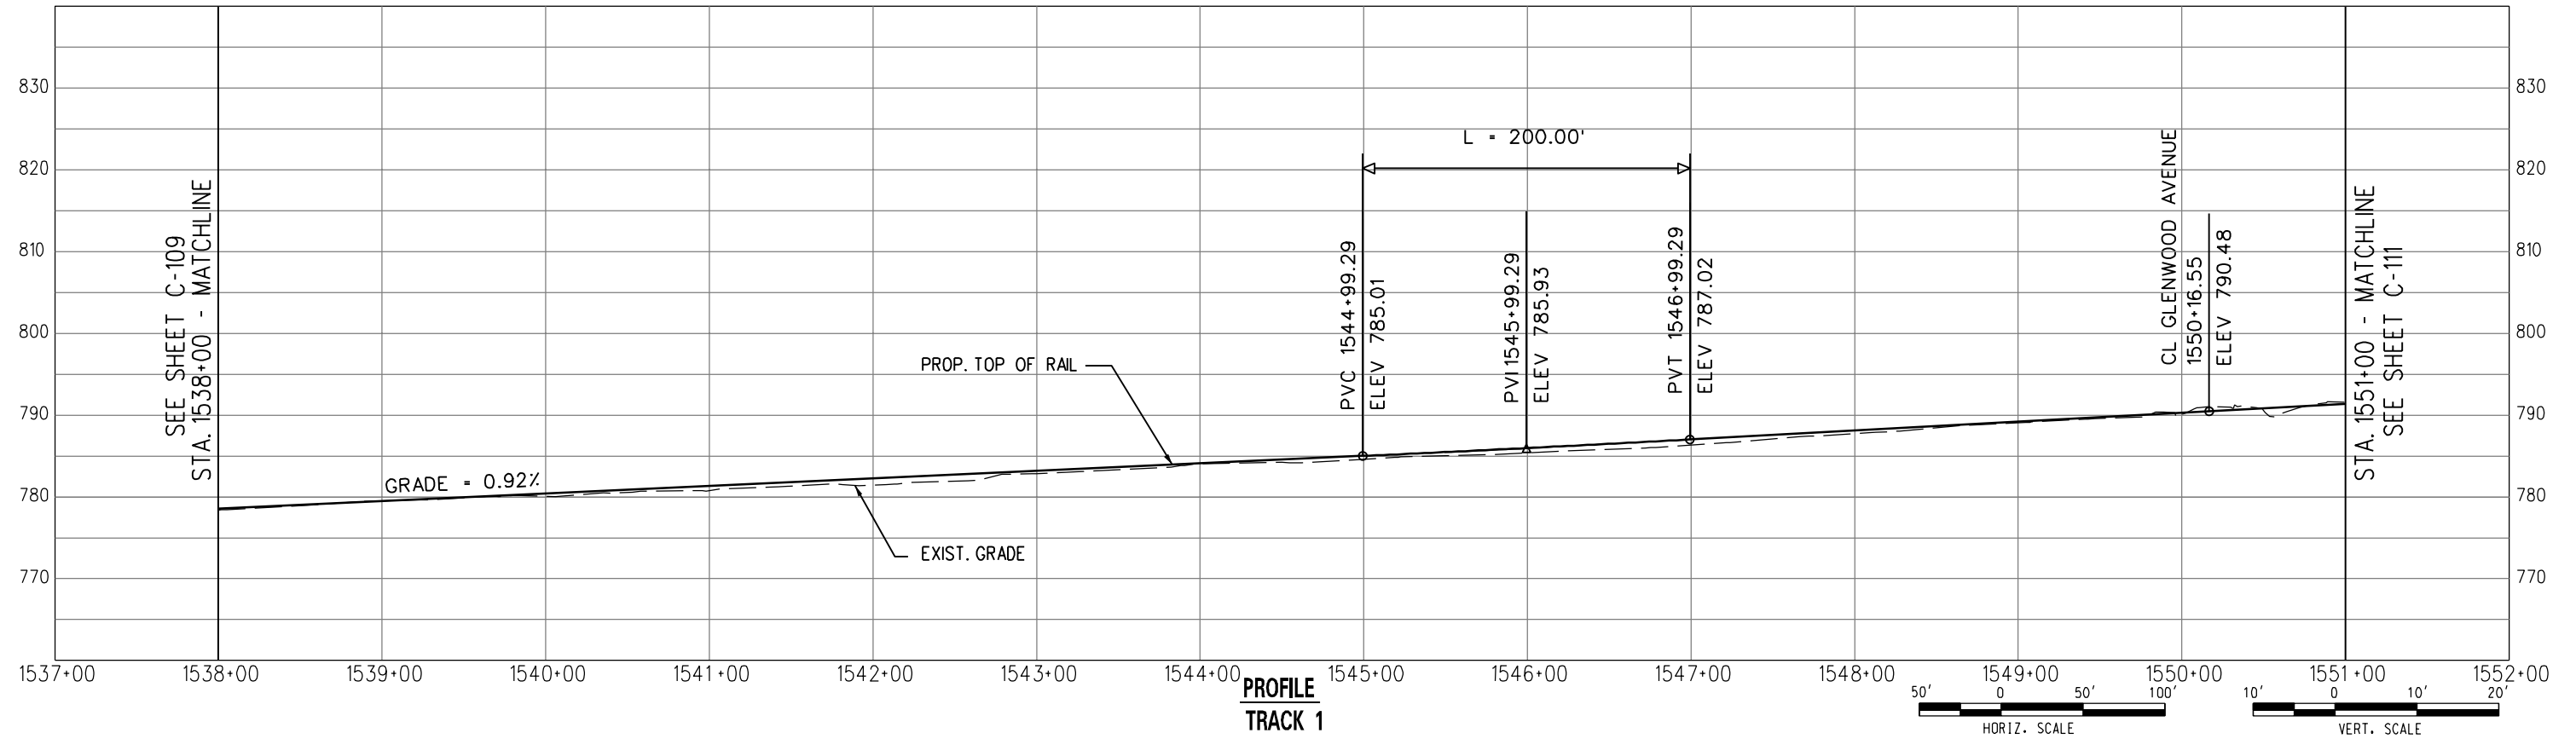

PROFILE  
TRACK 1

DRAFT





