



Future Montclair Station

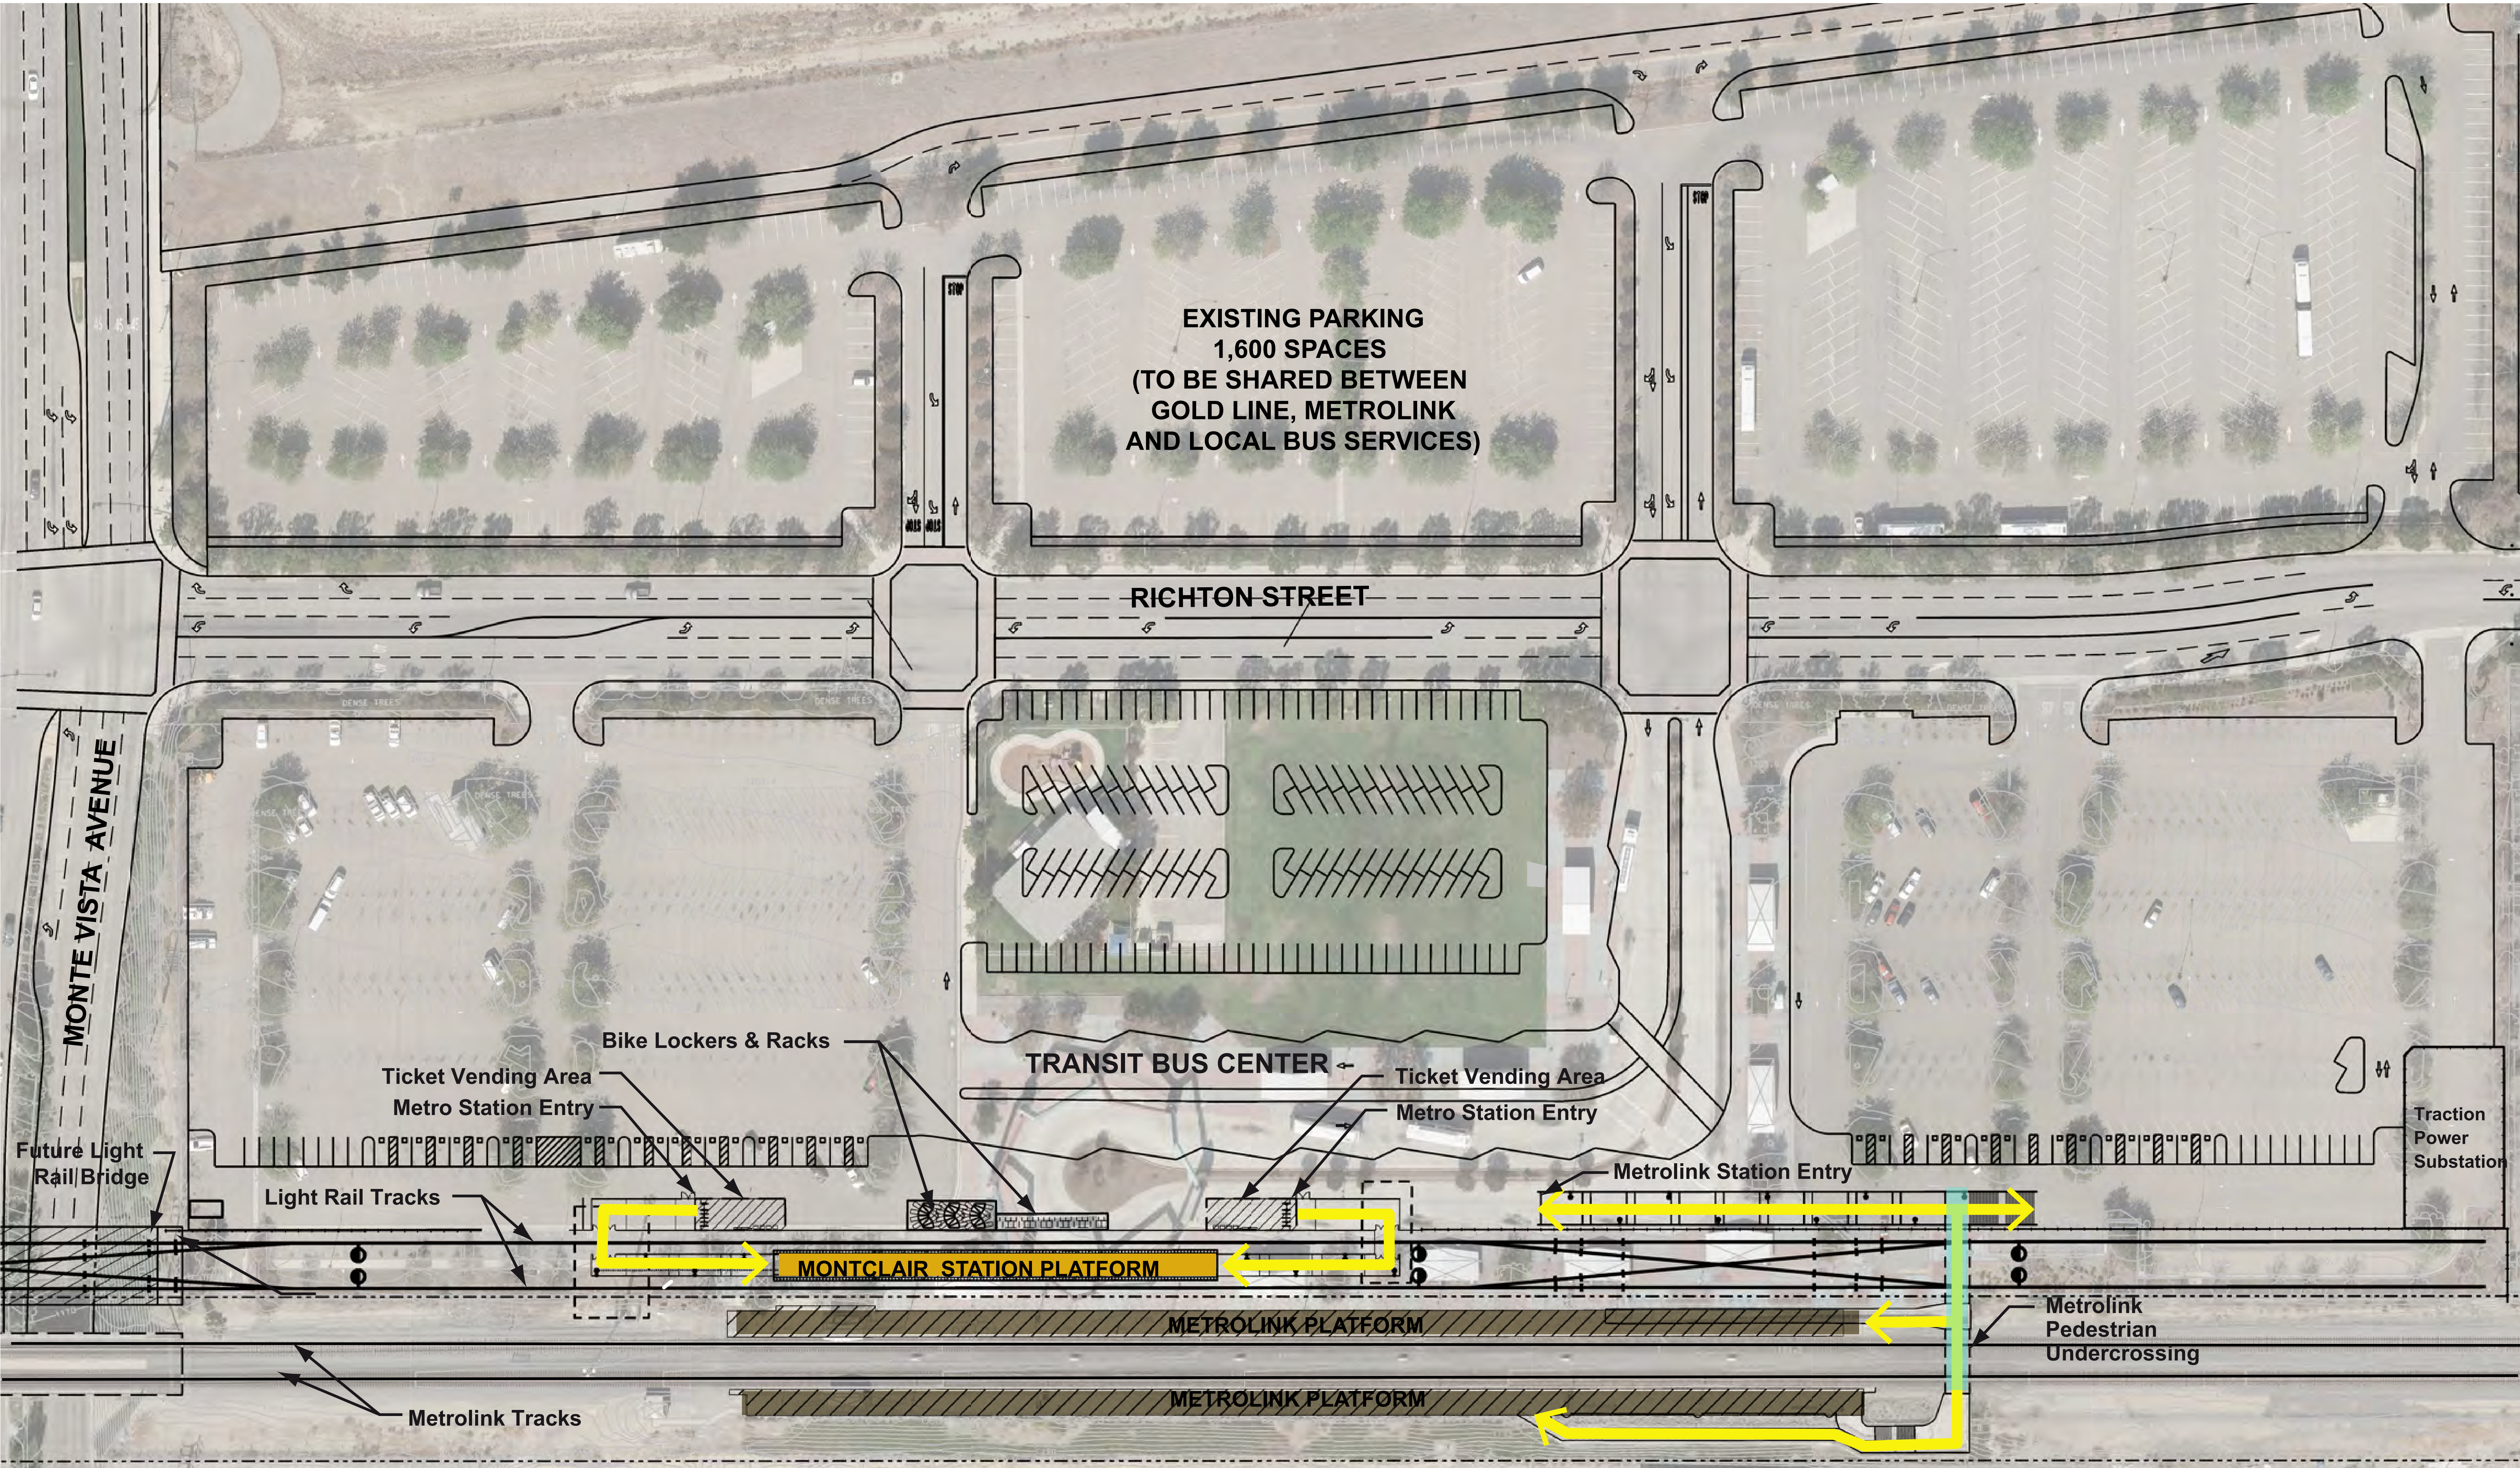

Advanced Conceptual Engineering - September 2016

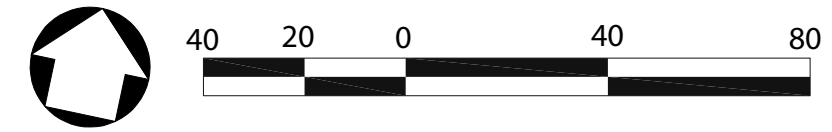

Foothill Gold Line